
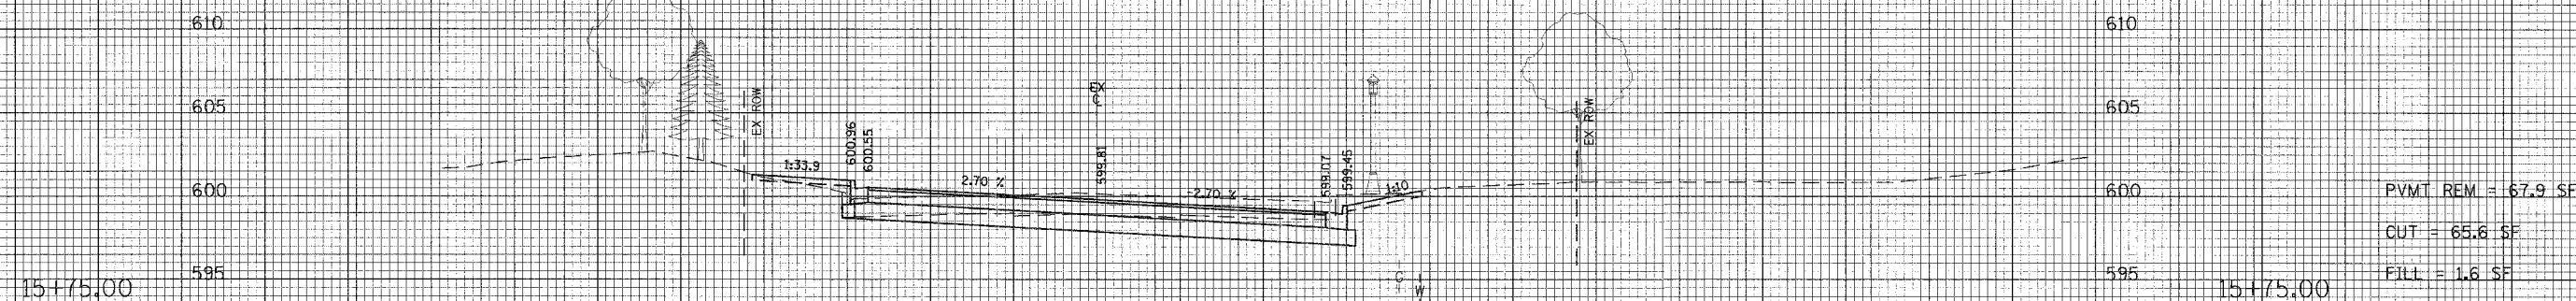


FAU RTE	SECTION	COUNTY	TOTAL SHEETS	SHEE NO
2832	00-00218-00-FP	COOK	108	67
STA. 15+75.00		TO STA. 16+00.00		
FED. ROAD DIST. NO. 1		ILLINOIS	FED. AID PROJECT	

CONTRACT NO. 83773

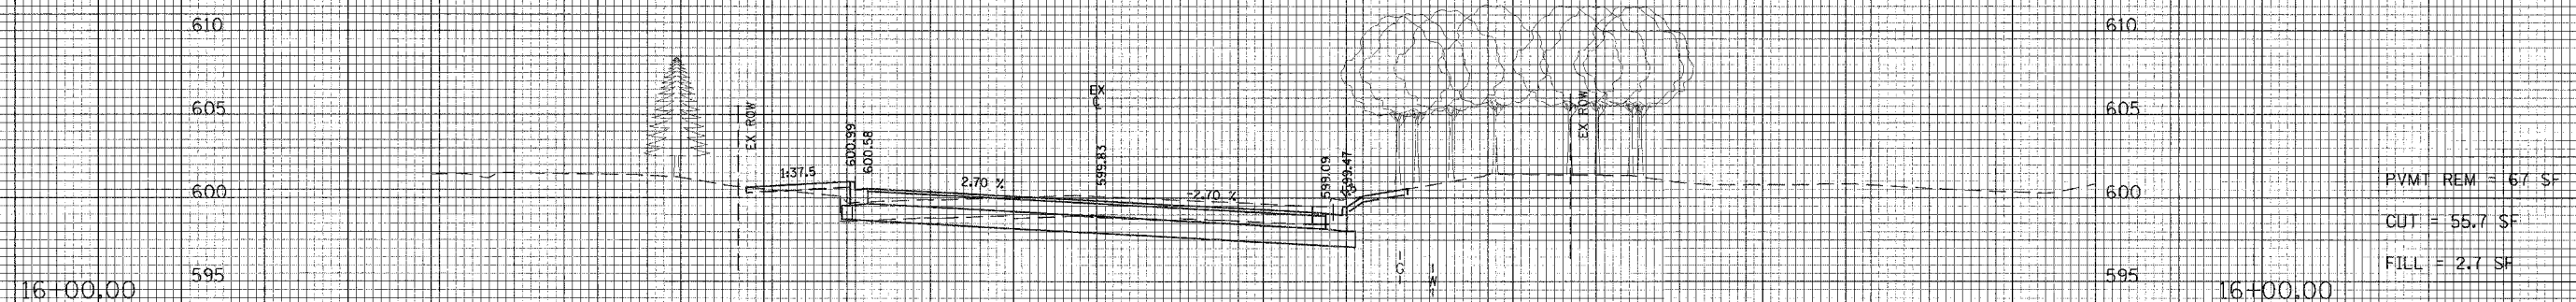

REVISIONS	
NAME	DATE

ILLINOIS DEPARTMENT OF TRANSPORTATION
CITY OF EVANSTON

CROSS SECTIONS

McCORMICK BOULEVARD



DATE 9/03/04
DRAWN BY EDM
CHECKED BY PAS