

DATE	
BY	
NO.	
ORIGINAL SURVEY	
FLATTED	
NOTE BOOK	
AREAS CHECKED	


DATE	
BY	
NO.	
ORIGINAL SURVEY	
FLATTED	
NOTE BOOK	
AREAS CHECKED	

FAU RTE	SECTION	COUNTY	TOTAL SHEETS	SHEET NO
2832	00-00218-00-FP	COOK	108	68
STA. 16+32.43 TO STA. 16+65.00				
FED. ROAD DIST. NO. 1		ILLINOIS	FED. AID PROJECT	

CONTRACT NO. 83773

16+65.00

610
605
600
595

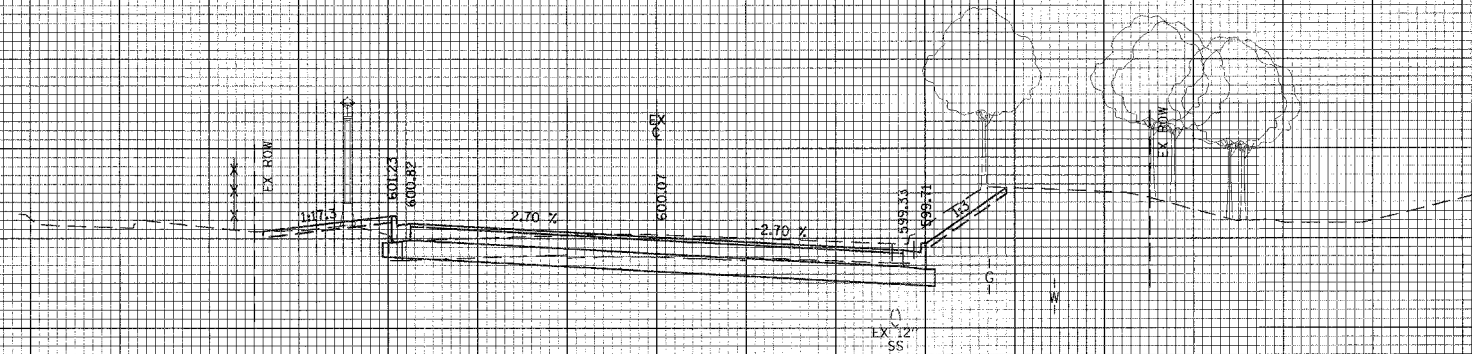


610
605
600
595

PVMT REM = 66.7 SF
CUT = 59.4 SF
FILL = 1.5 SF

16+32.43

610
605
600
595

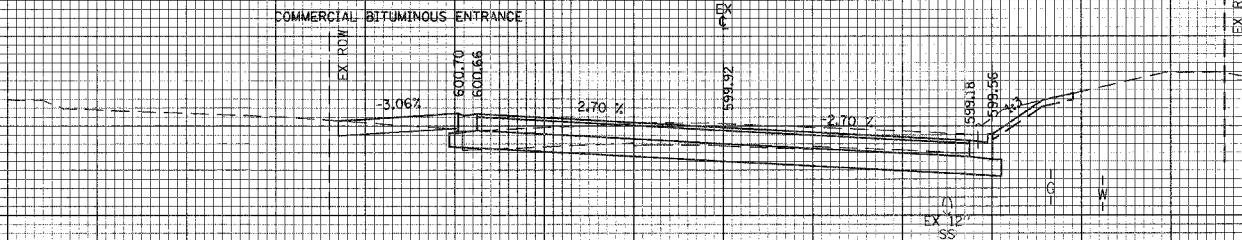

610
605
600
595

PVMT REM = 65.6 SF
CUT = 63.0 SF
FILL = 0.0 SF

ILLINOIS DEPARTMENT OF TRANSPORTATION
CITY OF EVANSTON

CROSS SECTIONS

McCORMICK BOULEVARD



DATE 9/03/04
DRAWN BY EDM
CHECKED BY PAS

REVISIONS	
NAME	DATE