


FINAL	DATE
SURVEY	
NOTED	
TEMPLATE	
NO. 1000	
NO. 1000	

ORIGINAL	DATE
SURVEY	
NOTED	
TEMPLATE	
NO. 1000	
NO. 1000	

FAU	SECTION	COUNTY	TOTAL	SHEET
2832	00-00218-00-FF	COOK	108	73
STA.	20+50.00	TO STA.	21+00.00	
FED. ROAD DIST. NO. 1	ILLINOIS	FED. AID PROJECT		

CONTRACT NO. 83773

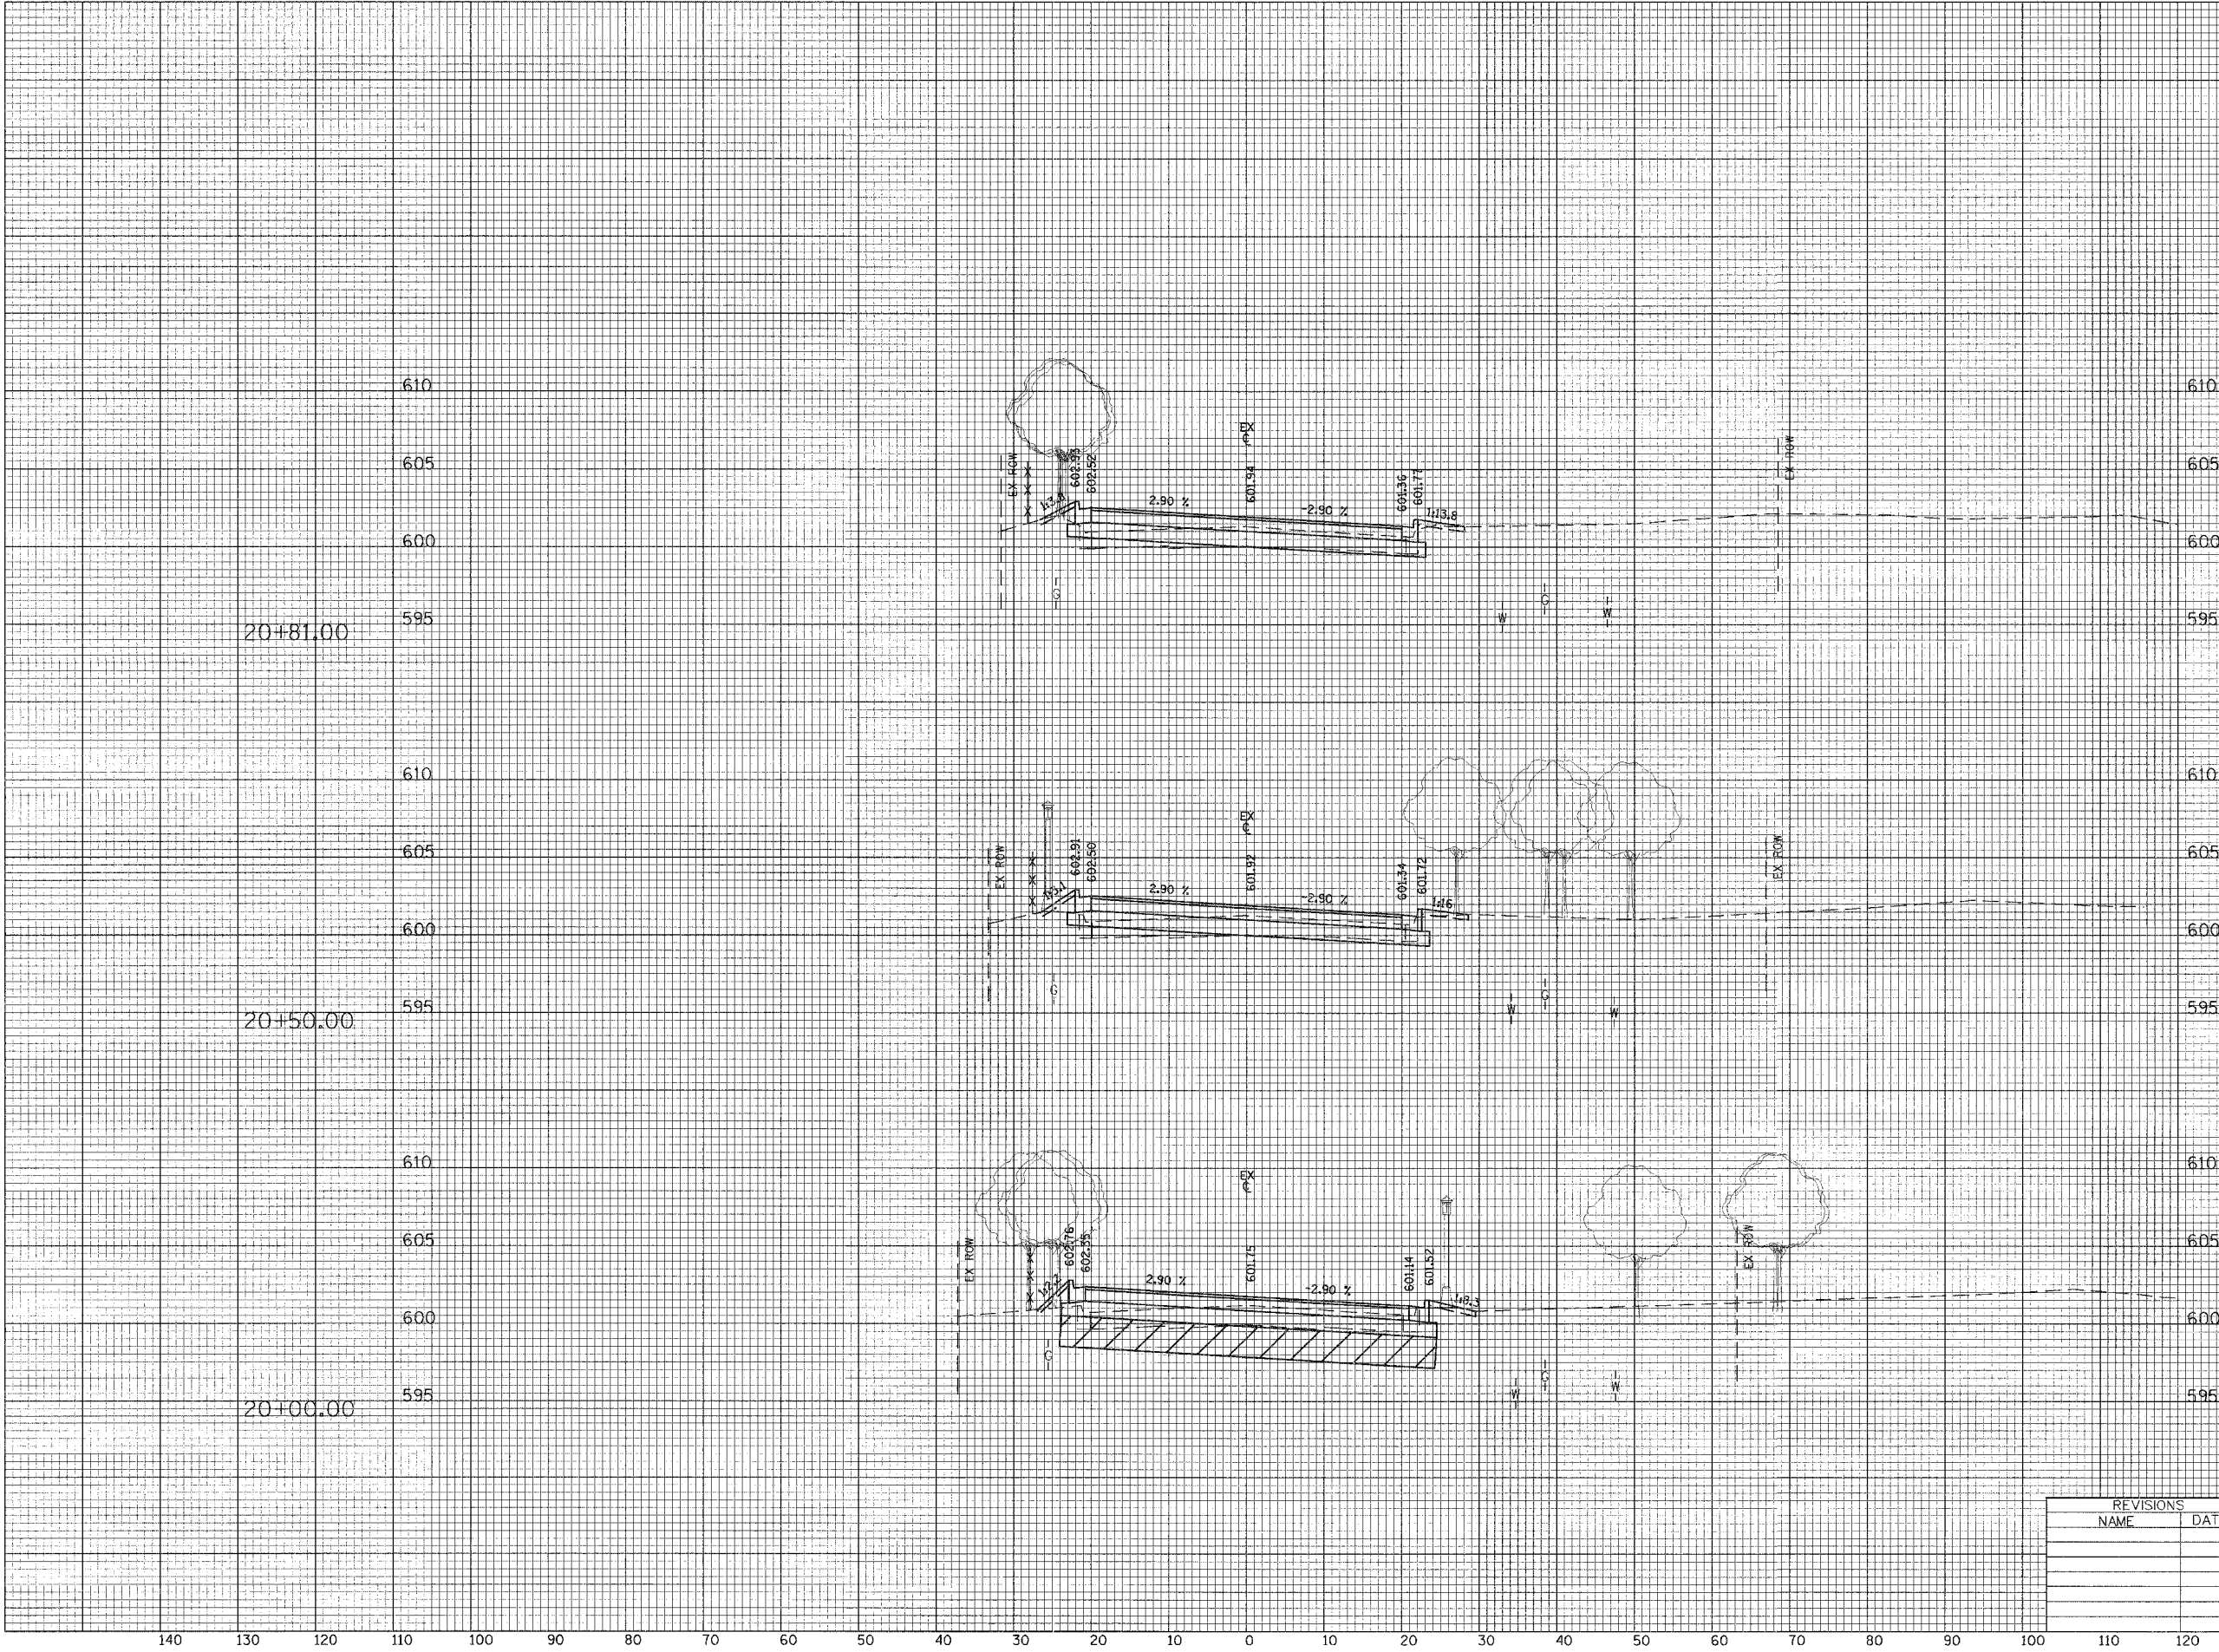

PVMT REM = 43.7 SF
CUT = 5.9 SF
FILL = 1.2 SF

PVMT REM = 42.3 SF
CUT = 7.0 SF
FILL = 2.0 SF

PVMT REM = 43.1 SF
CUT = 9.6 SF
FILL = 1.9 SF
UNDERCUT = 96.9 SF

REVISIONS	NAME	DATE

ILLINOIS DEPARTMENT OF TRANSPORTATION
CITY OF EVANSTON

CROSS SECTIONS

McCORMICK BOULEVARD

HORIZ. 10 0 10
VERT. 5 0 5
SCALE IN FEET

DATE 9/03/04
DRAWN BY EDM
CHECKED BY PAS