


FINAL	DATE
SURVEY	
NOTE BOOK	
NO.	

ORIGINAL	DATE
SURVEY	
NOTE BOOK	
NO.	

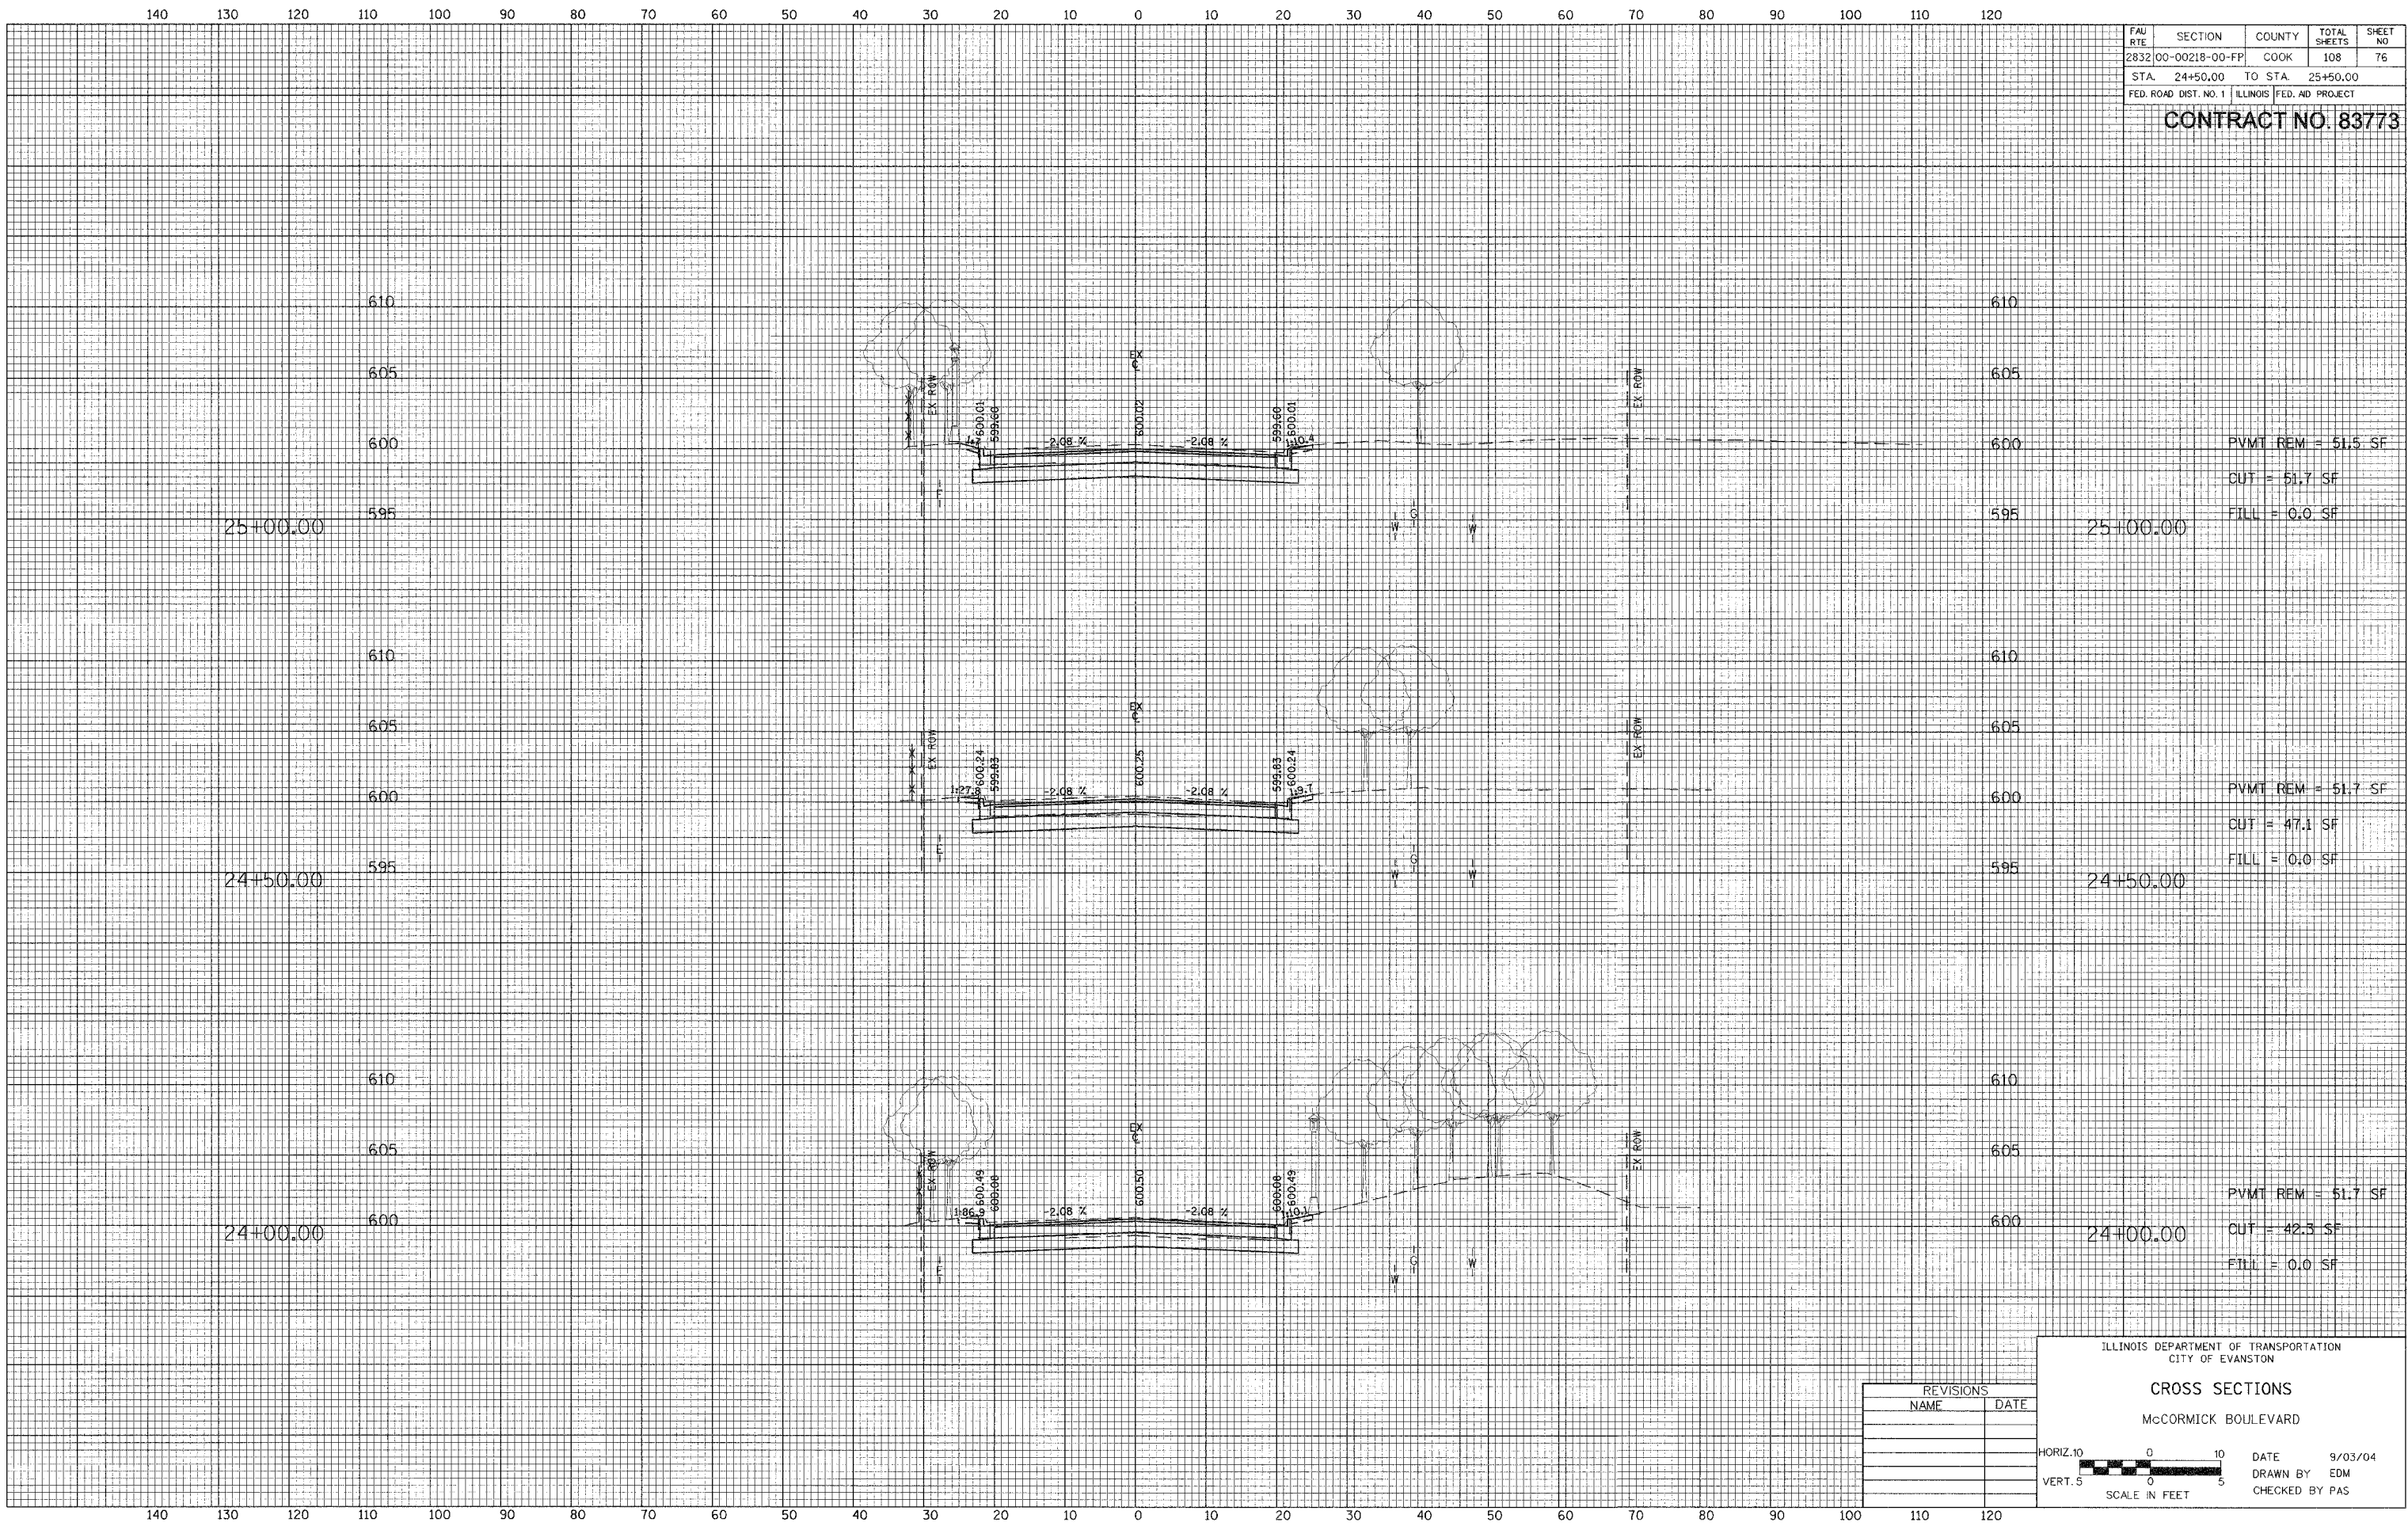

FAU RTE	SECTION	COUNTY	TOTAL SHEETS	SHEET NO
2832	00-00218-00-FP	COOK	108	76
STA. 24+50.00		TO STA. 25+50.00		
FED. ROAD DIST. NO. 1		ILLINOIS FED. AD PROJECT		

CONTRACT NO. 83773

REVISIONS	
NAME	DATE

ILLINOIS DEPARTMENT OF TRANSPORTATION
CITY OF EVANSTON

CROSS SECTIONS

MCCORMICK BOULEVARD

HORIZ. 10' 0' 10'
VERT. 5' 0' 5'

SCALE IN FEET

DATE 9/03/04
DRAWN BY EDM
CHECKED BY PAS