


140 130 120 110 100 90 80 70 60 50 40 30 20 10 0 10 20 30 40 50 60 70 80 90 100 110 120

FAU RTE	SECTION	COUNTY	TOTAL SHEETS	SHEET NO
2832	00-00218-00-FP	COOK	108	82
STA	33+00.00	TO STA	34+00.00	
FED. ROAD DIST. NO. 1 ILLINOIS FED. AID PROJECT				

CONTRACT NO. 83773

FINAL	REVISION	DATE
SLAVY	FLATTED	
NOTE BOOK	TEMPLATE	
NO.	AREAS	CHECKED


ORIGINAL	REVISION	DATE
SURVEY	FLATTED	
NOTE BOOK	TEMPLATE	
NO.	AREAS	CHECKED

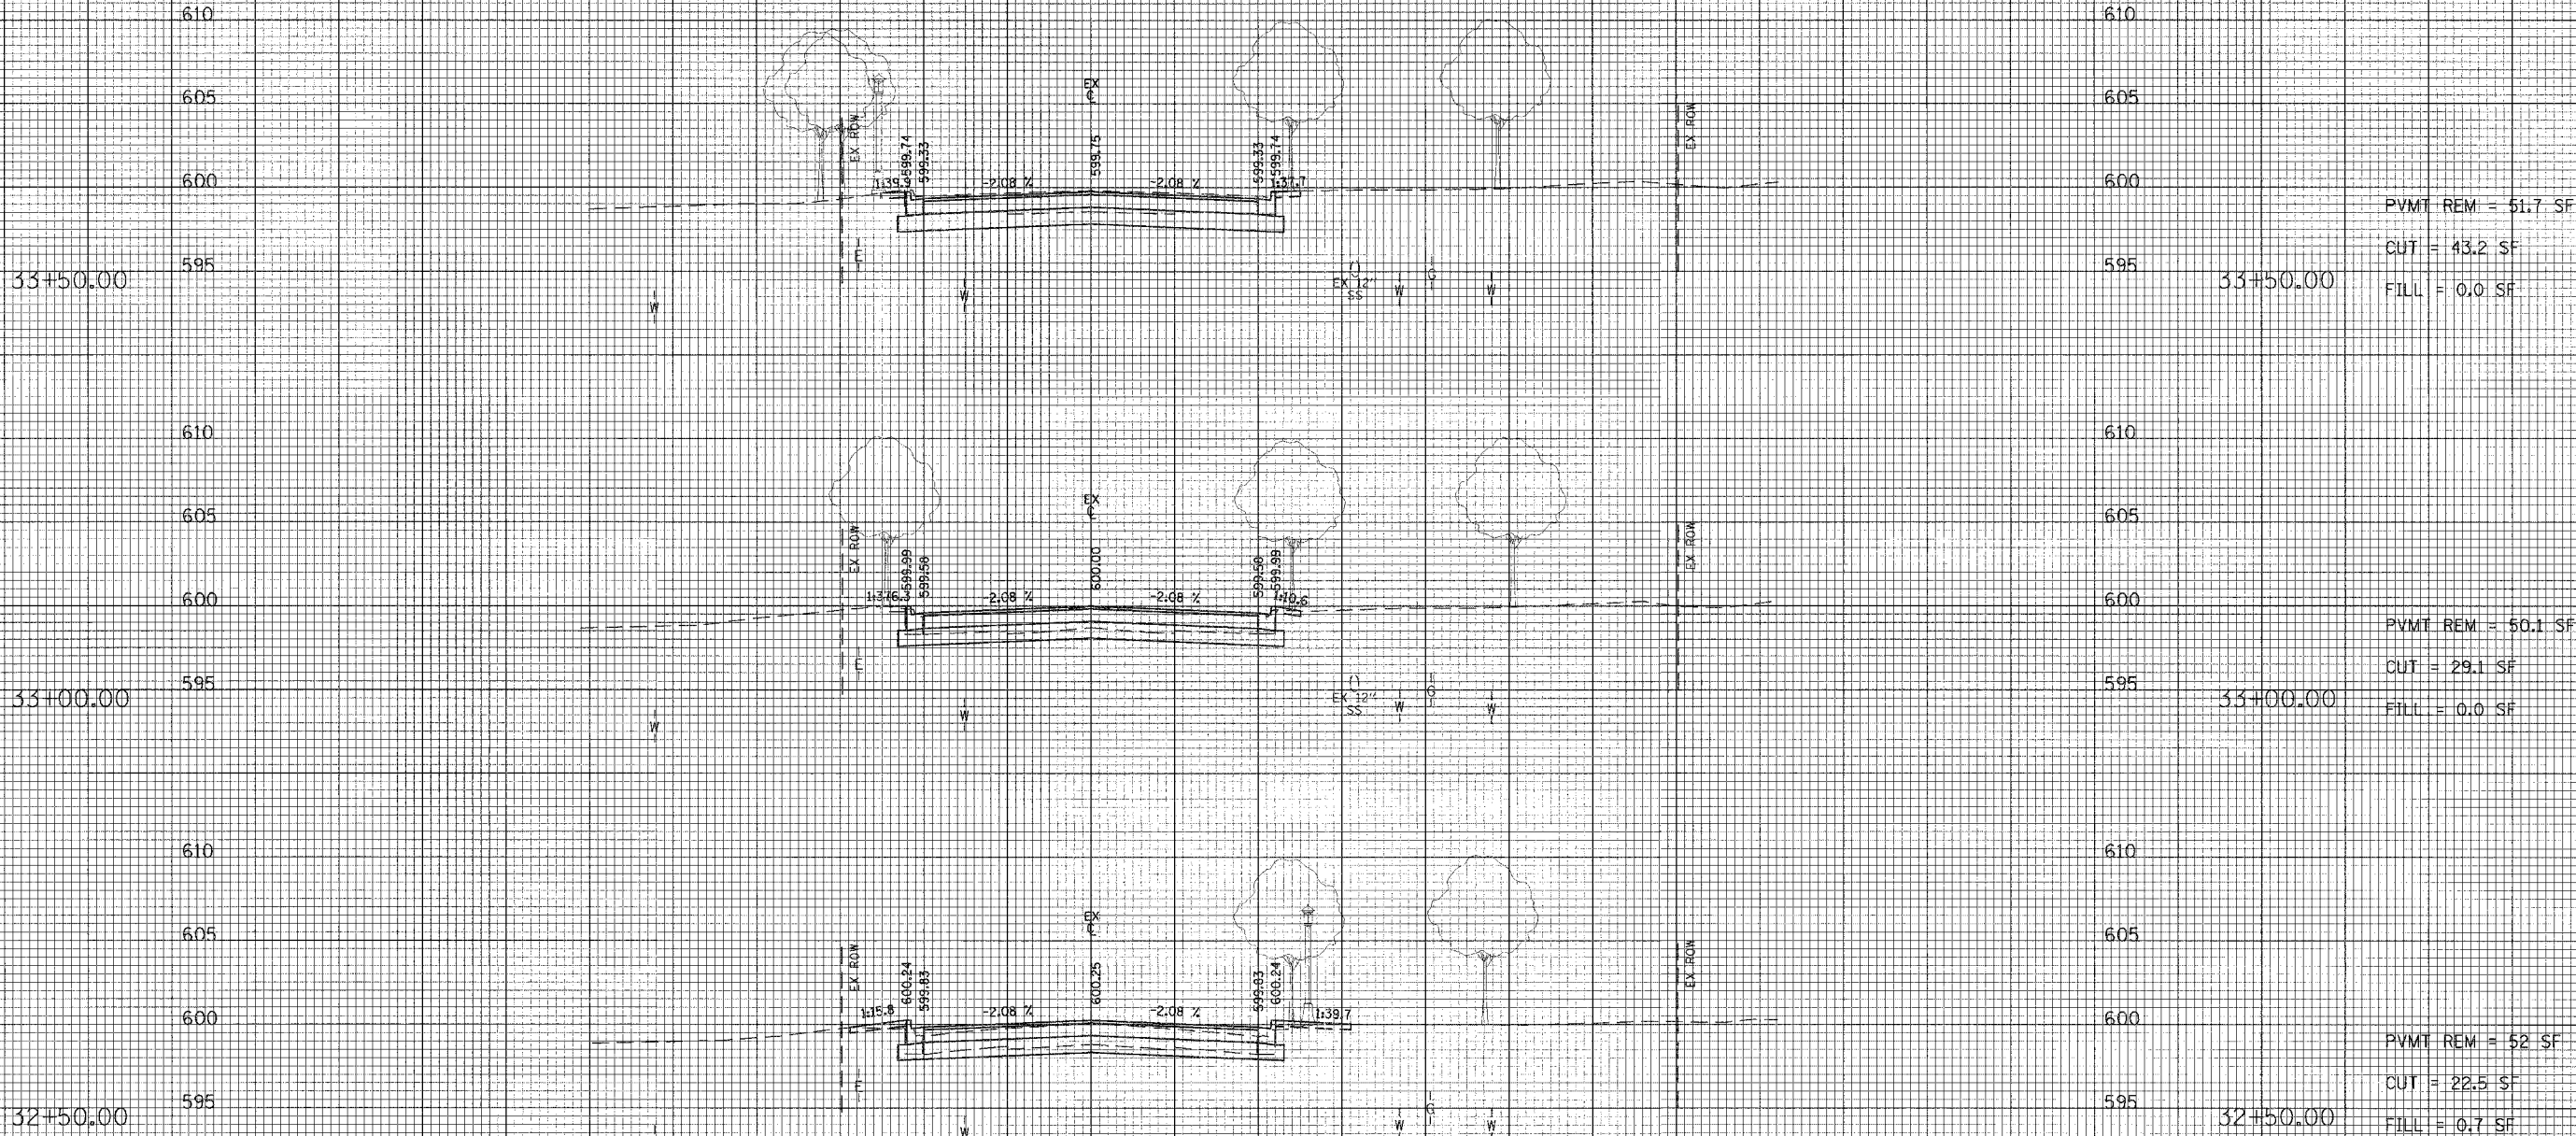

ILLINOIS DEPARTMENT OF TRANSPORTATION
CITY OF EVANSTON

CROSS SECTIONS

McCORMICK BOULEVARD

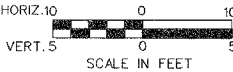

DATE 9/03/04
DRAWN BY EDM
CHECKED BY PAS

REVISIONS	
NAME	DATE