


FINAL
SURVEY
NOTED
NOTE BOOK
NO.

ORIGINAL
SURVEY
NOTED
NOTE BOOK
NO.

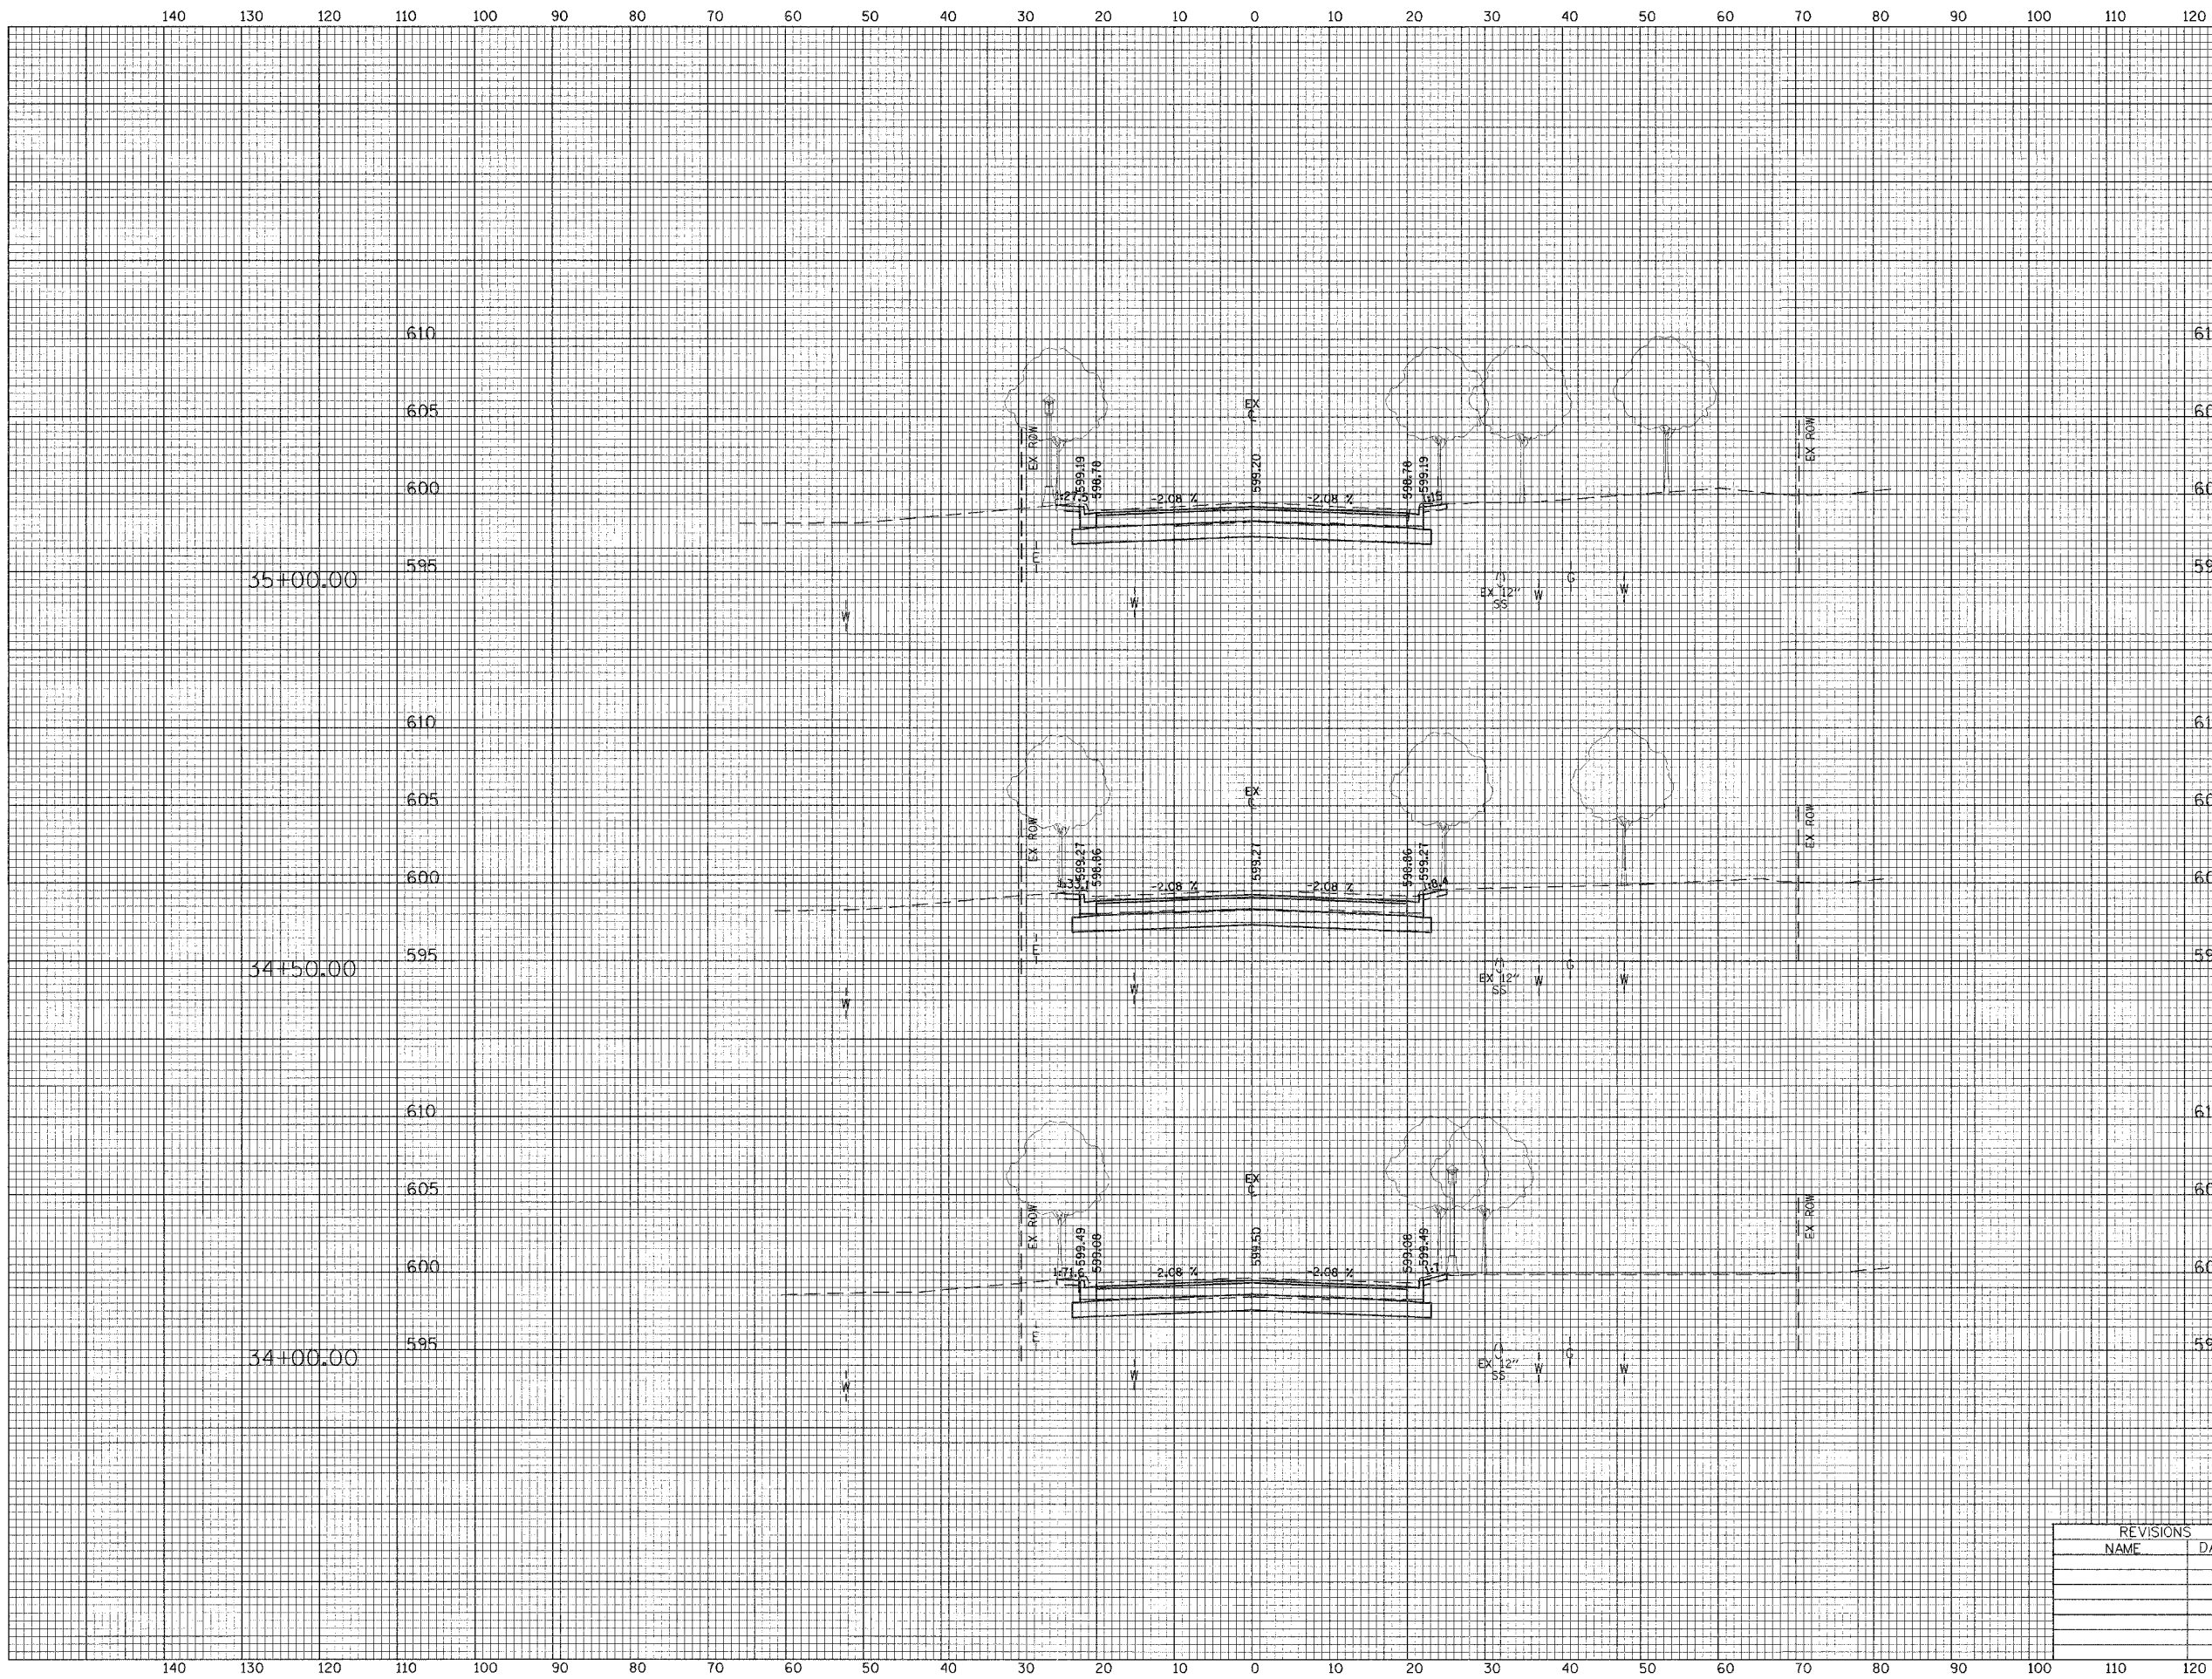

FAU RTE	SECTION	COUNTY	TOTAL SHEETS	SHEET NO
2832	00-00218-00-FP	COOK	108	83
STA 34+50.00 TO STA 35+50.00				
FED. ROAD DIST. NO. 1 ILLINOIS FED. AID PROJECT				

CONTRACT NO. 83773

PVMT REM = 51.7 SF
CUT = 48.1 SF
FILL = 0.0 SF


PVMT REM = 51.8 SF
CUT = 51.3 SF
FILL = 0.0 SF

PVMT REM = 51.5 SF
CUT = 47.5 SF
FILL = 0.0 SF

ILLINOIS DEPARTMENT OF TRANSPORTATION
CITY OF EVANSTON

CROSS SECTIONS

McCORMICK BOULEVARD

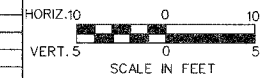

DATE 9/03/04
DRAWN BY EDM
CHECKED BY PAS

REVISIONS	
NAME	DATE