

FINAL
SURVEY
NOTE BOOK
NO.

DATE
BY
CHECKED
DATE
BY
CHECKED

DATE
BY
CHECKED
DATE
BY
CHECKED


ORIGINAL
SURVEY
NOTE BOOK
NO.

DATE
BY
CHECKED
DATE
BY
CHECKED

DATE
BY
CHECKED
DATE
BY
CHECKED

FAU RTE	SECTION	COUNTY	TOTAL SHEETS	SHEET NO
2832	00-00218-00-FPI	COOK	108	84
STA	36+00.00	TO STA	37+00.00	
FED. ROAD DIST. NO. 1 ILLINOIS FED. AID PROJECT				

CONTRACT NO. 83773

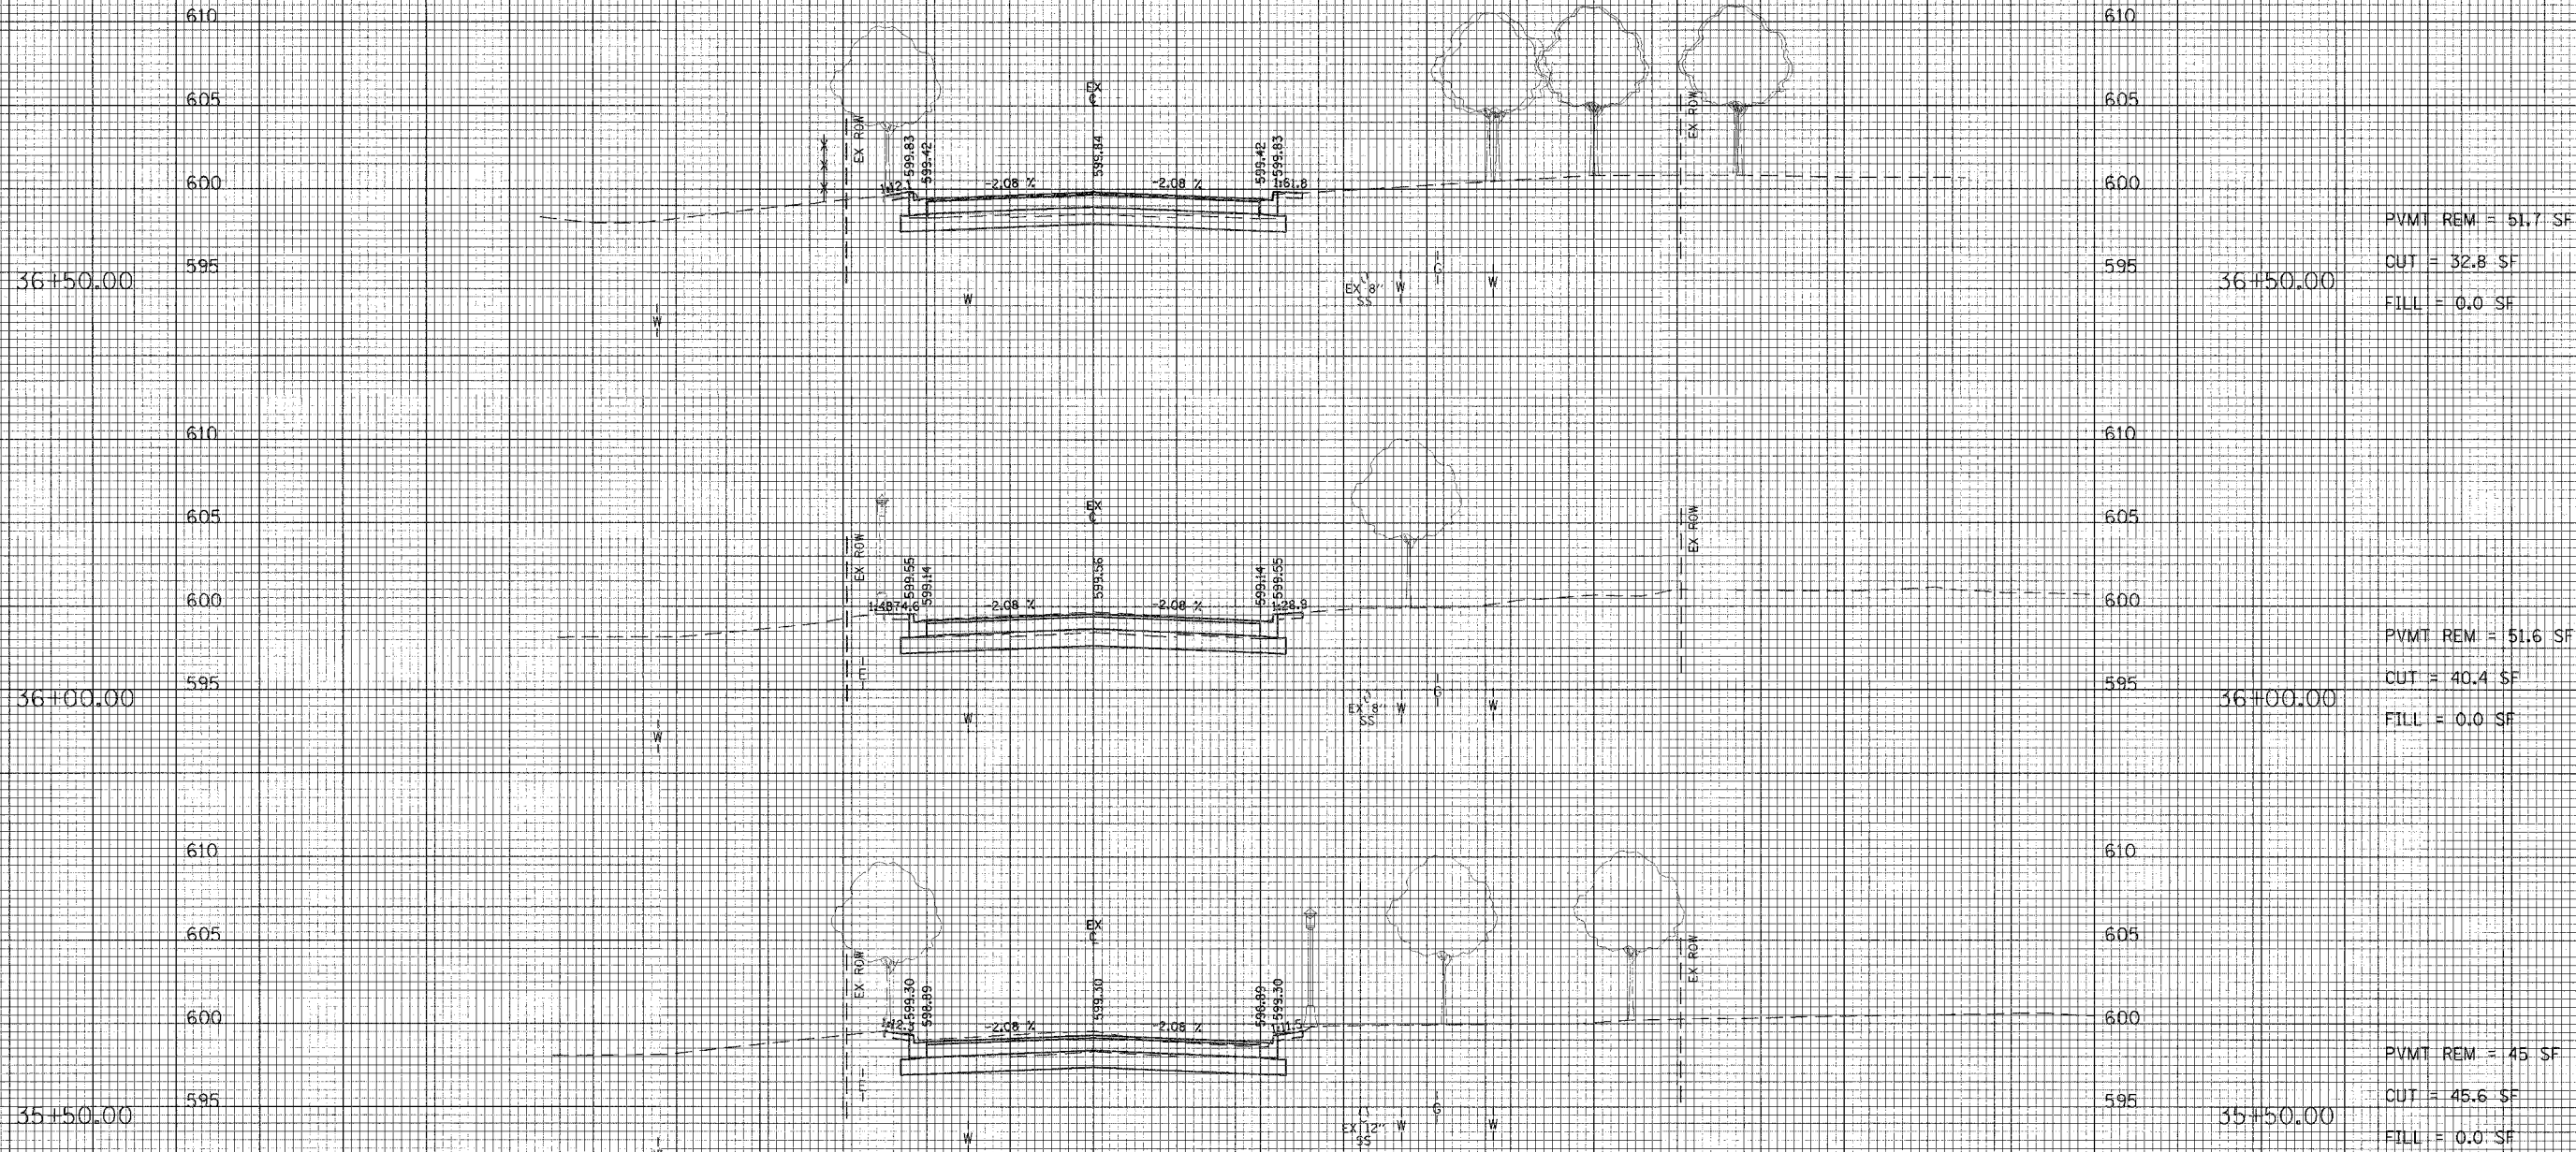

ILLINOIS DEPARTMENT OF TRANSPORTATION
CITY OF EVANSTON

CROSS SECTIONS
McCORMICK BOULEVARD

REVISIONS
NAME DATE

HORIZ. 10 0 10
VERT. 5 0 5
SCALE IN FEET

DATE 9/03/04
DRAWN BY EDM
CHECKED BY PAS