


FINAL	DATE	BY	DATE	BY
SURVEY	2007	EDM	2007	EDM
NOTE BOOK				
NO.				

ORIGINAL	DATE	BY	DATE	BY
SURVEY	2007	EDM	2007	EDM
NOTE BOOK				
NO.				

FAU	SECTION	COUNTY	TOTAL	SHEET
2832	00-00218-00-FP	COOK	108	85
STA.	37+50.00	TO STA.	38+62.62	
FED. ROAD DIST. NO. 1	ILLINOIS	FED. AID PROJECT		

CONTRACT NO. 83773

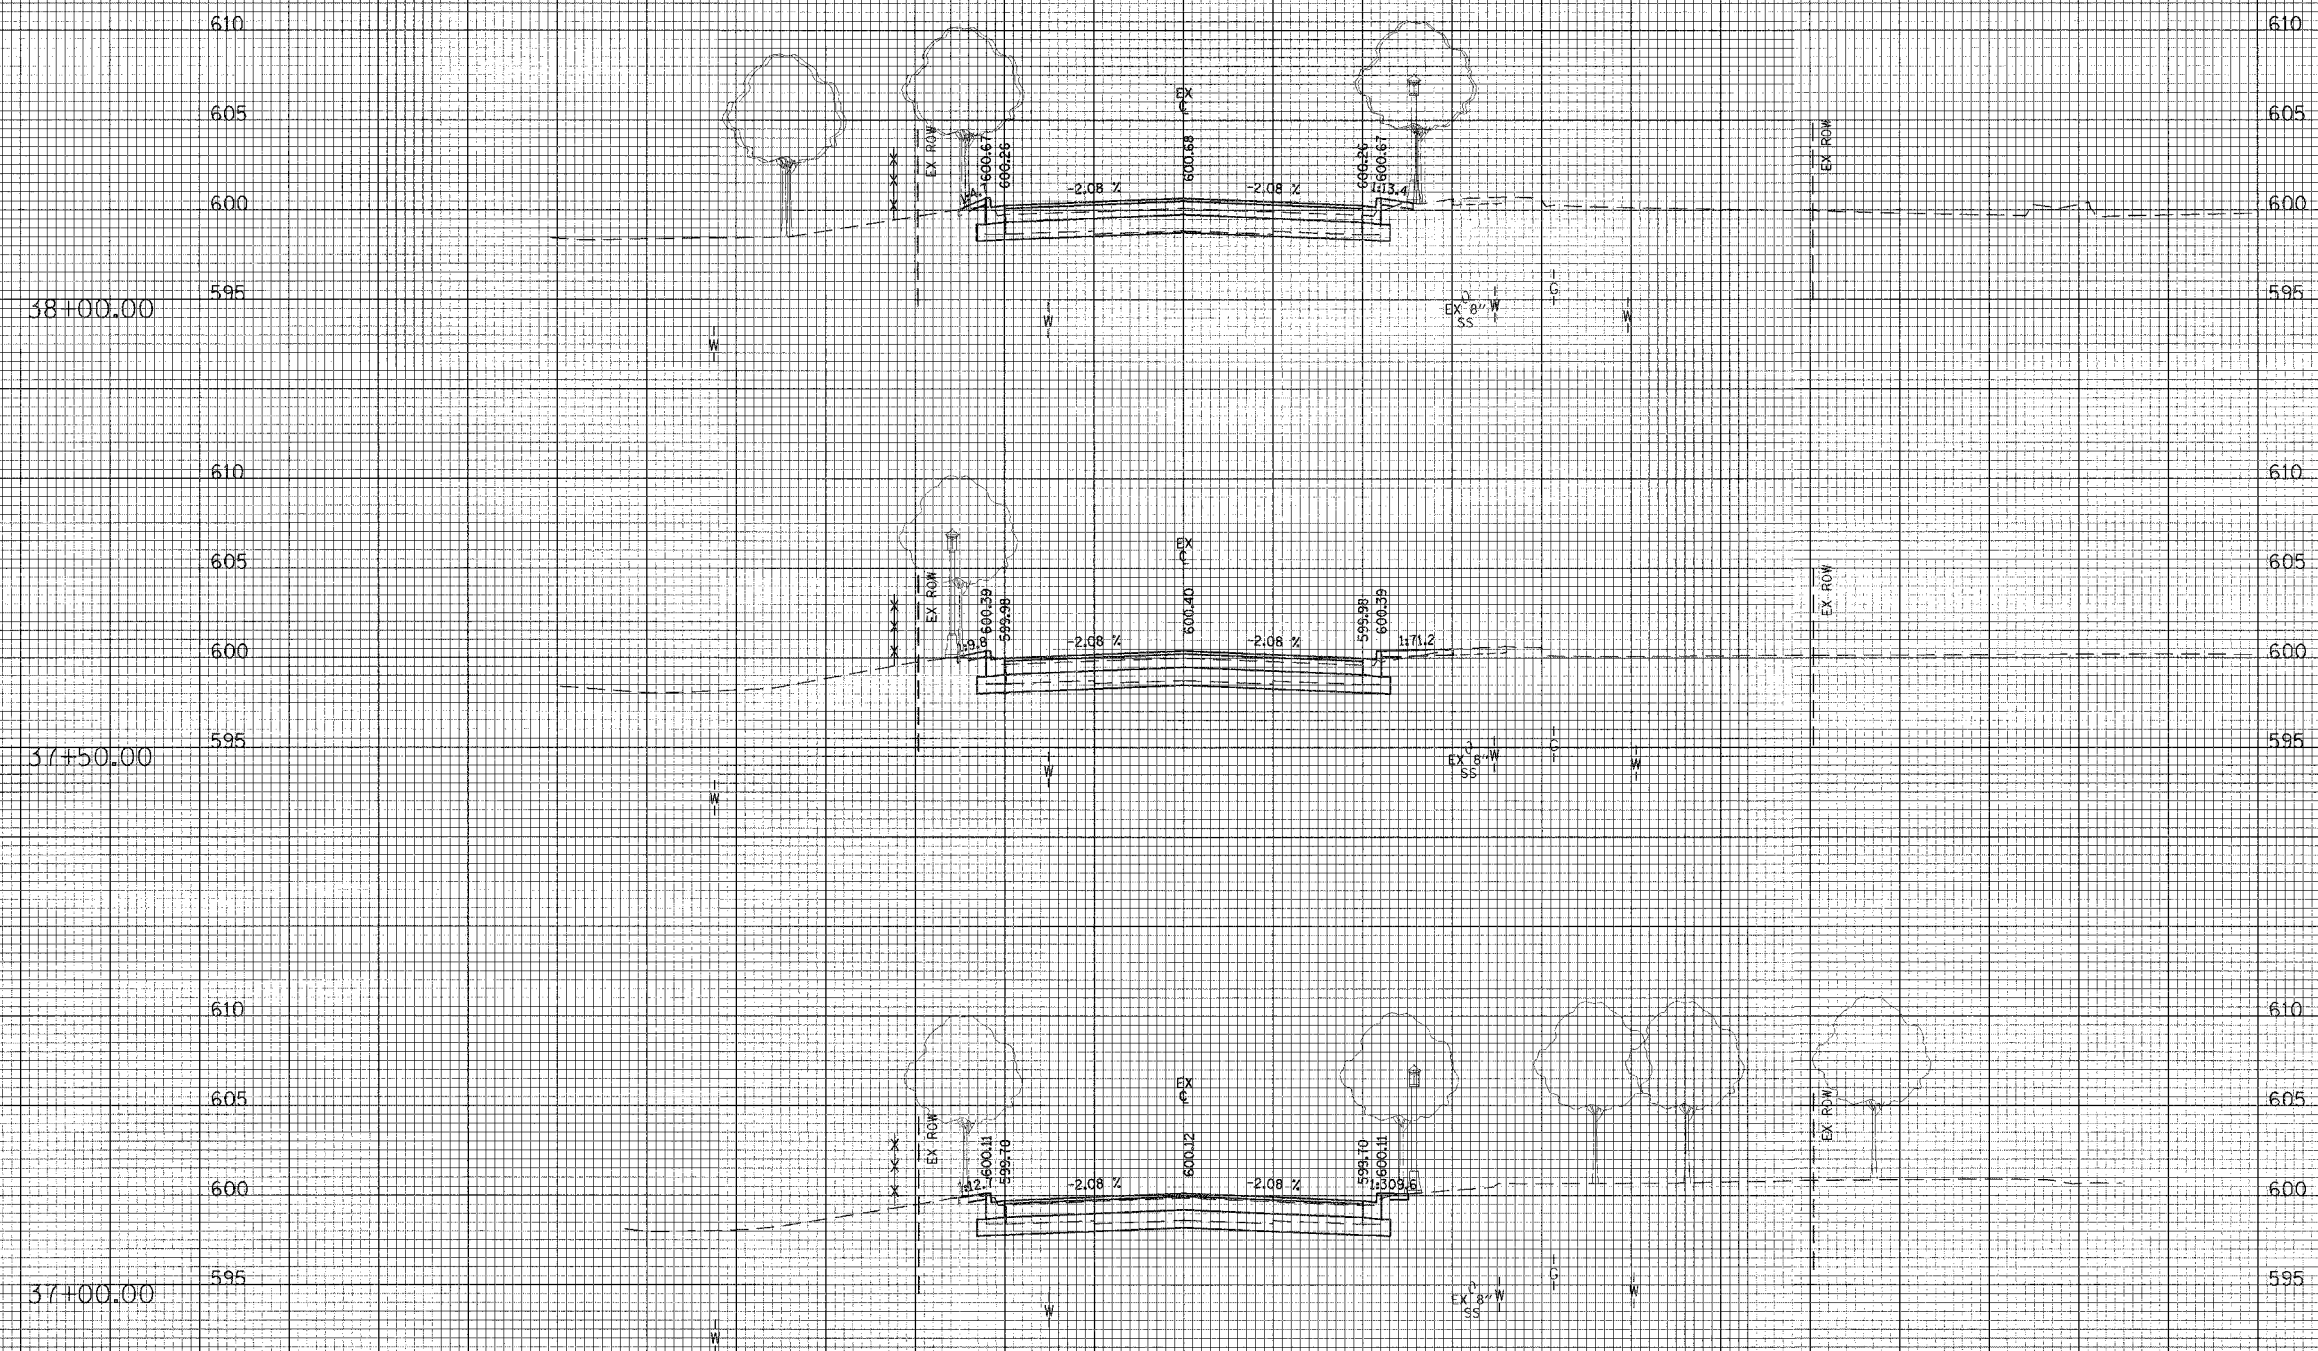

PVMT REM = 51.6 SF
CUT = 12.5 SF
FILL = 0.0 SF

PVMT REM = 51.7 SF
CUT = 19.6 SF
FILL = 0.6 SF

PVMT REM = 51.4 SF
CUT = 26.5 SF
FILL = 0.0 SF

REVISIONS	
NAME	DATE

ILLINOIS DEPARTMENT OF TRANSPORTATION
CITY OF EVANSTON

CROSS SECTIONS
McCORMICK BOULEVARD

HORIZ. 10 0 10
VERT. 5 0 5
SCALE IN FEET

DATE 9/03/04
DRAWN BY EDM
CHECKED BY PAS