


FINAL	SURVEY	DATE
SURVEY	NOTED	DATE
NOTE BOOK	TEMPERATURE	DATE
NO.	AREAS	DATE
	CHECKED	DATE

ORIGINAL	SURVEY	DATE
SURVEY	NOTED	DATE
NOTE BOOK	TEMPERATURE	DATE
NO.	AREAS	DATE
	CHECKED	DATE

FAU	SECTION	COUNTY	TOTAL	SHEET
2832	00-00218-00-FF	COOK	108	89
STA.	44+00.00	TO STA.	45+00.00	
FED. ROAD DIST. NO. 1	ILLINOIS	FED. AID PROJECT		

CONTRACT NO. 83773

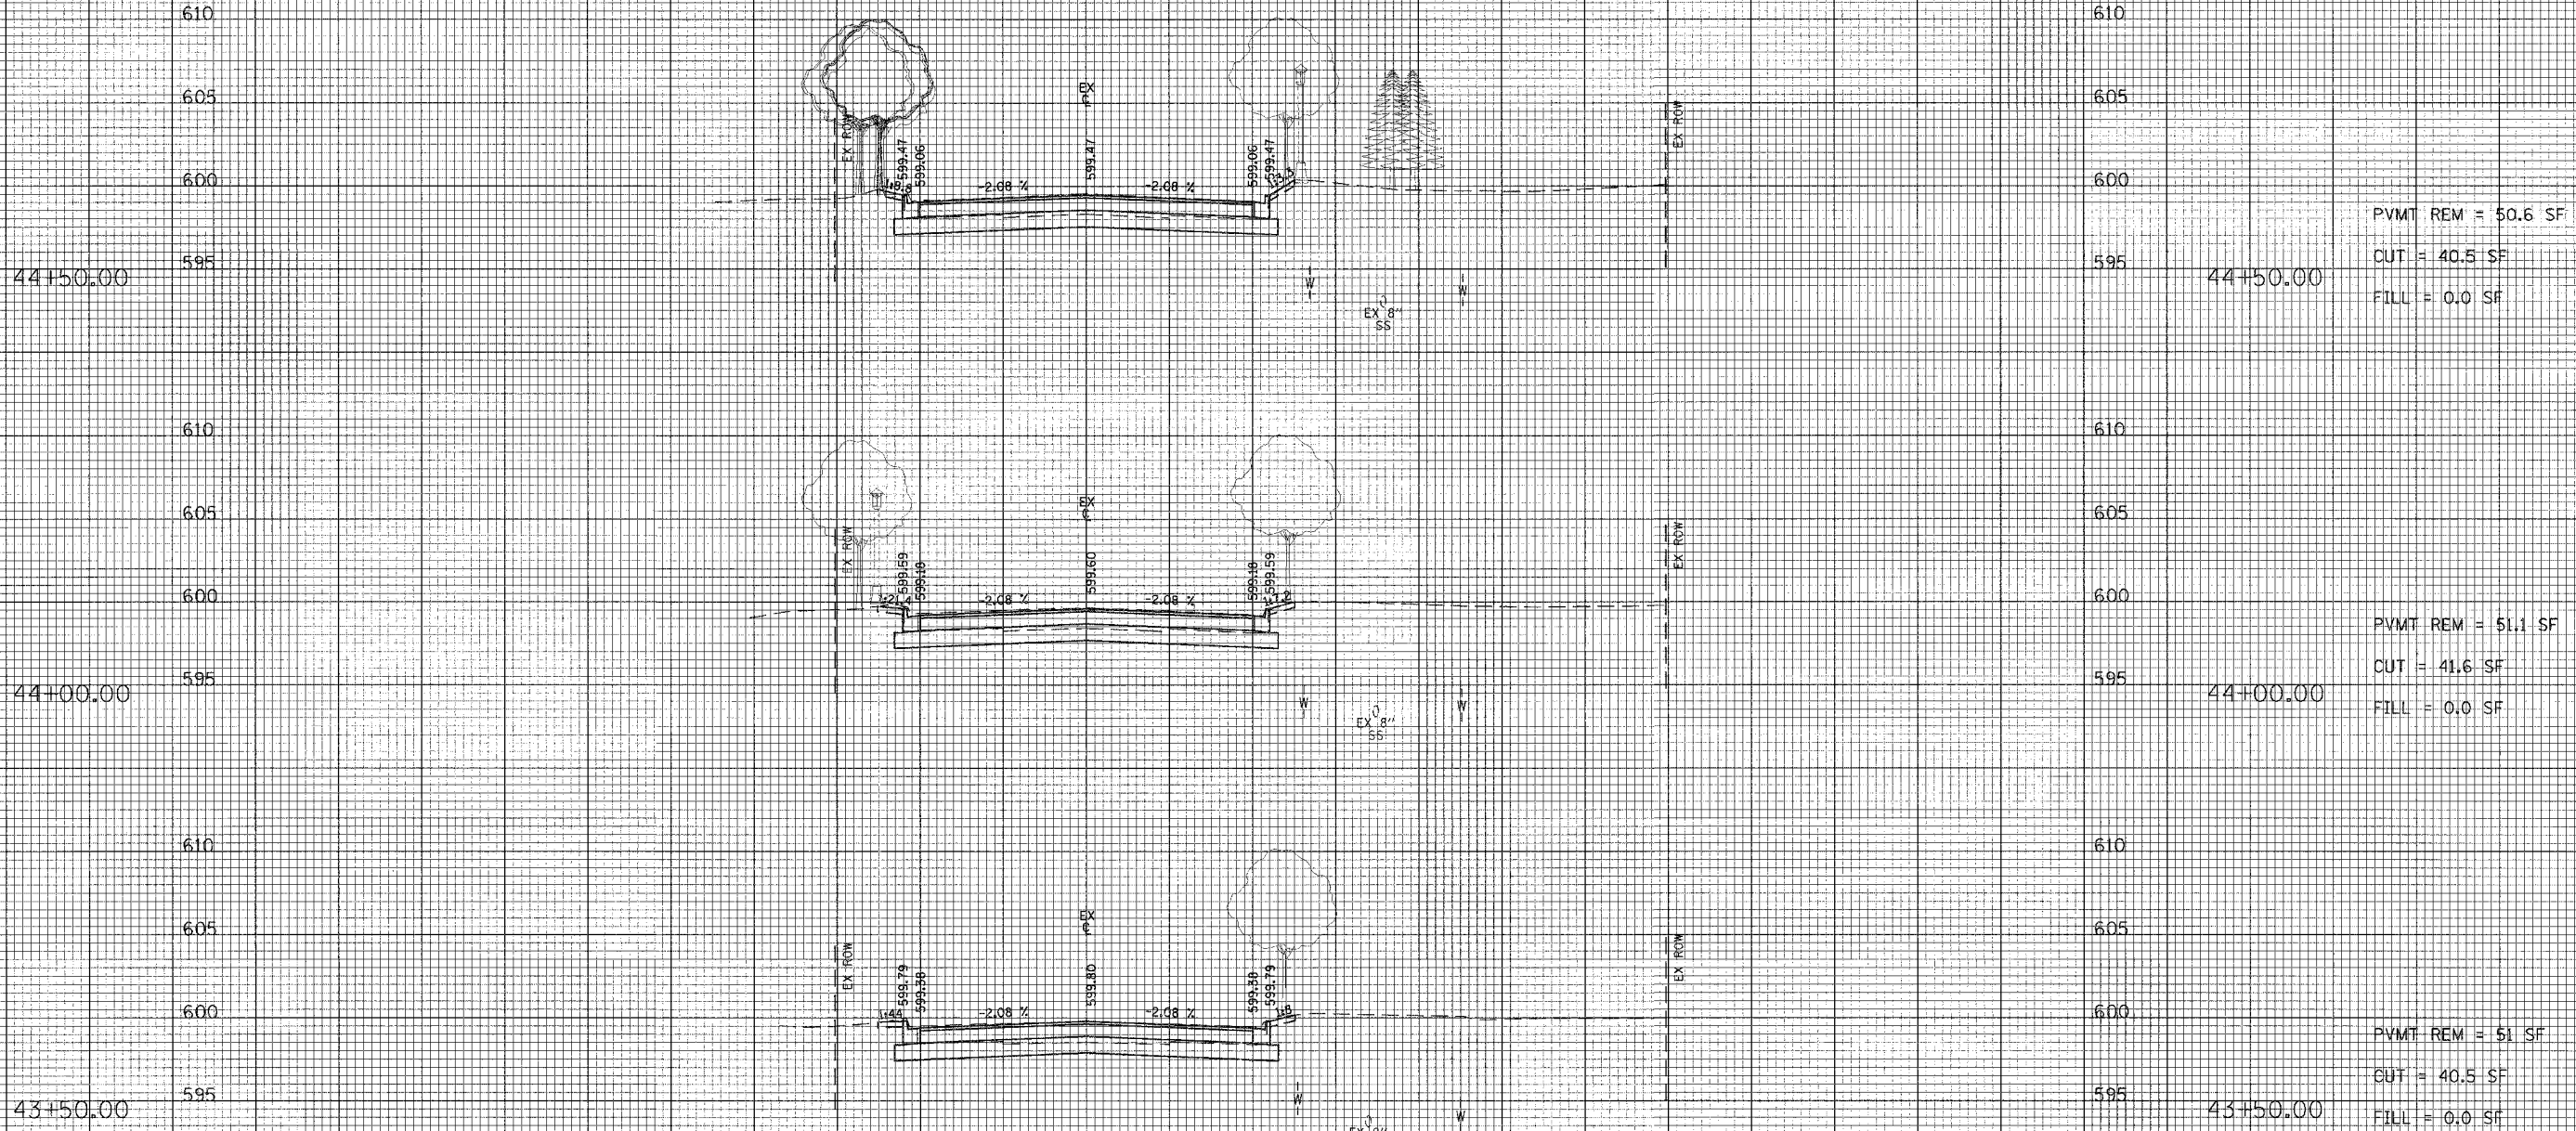

REVISIONS	
NAME	DATE

ILLINOIS DEPARTMENT OF TRANSPORTATION
CITY OF EVANSTON

CROSS SECTIONS

McCORMICK BOULEVARD

HORIZ. 10 0 10
VERT. 5 0 5
SCALE IN FEET

DATE 9/03/04
DRAWN BY EDM
CHECKED BY PAS