
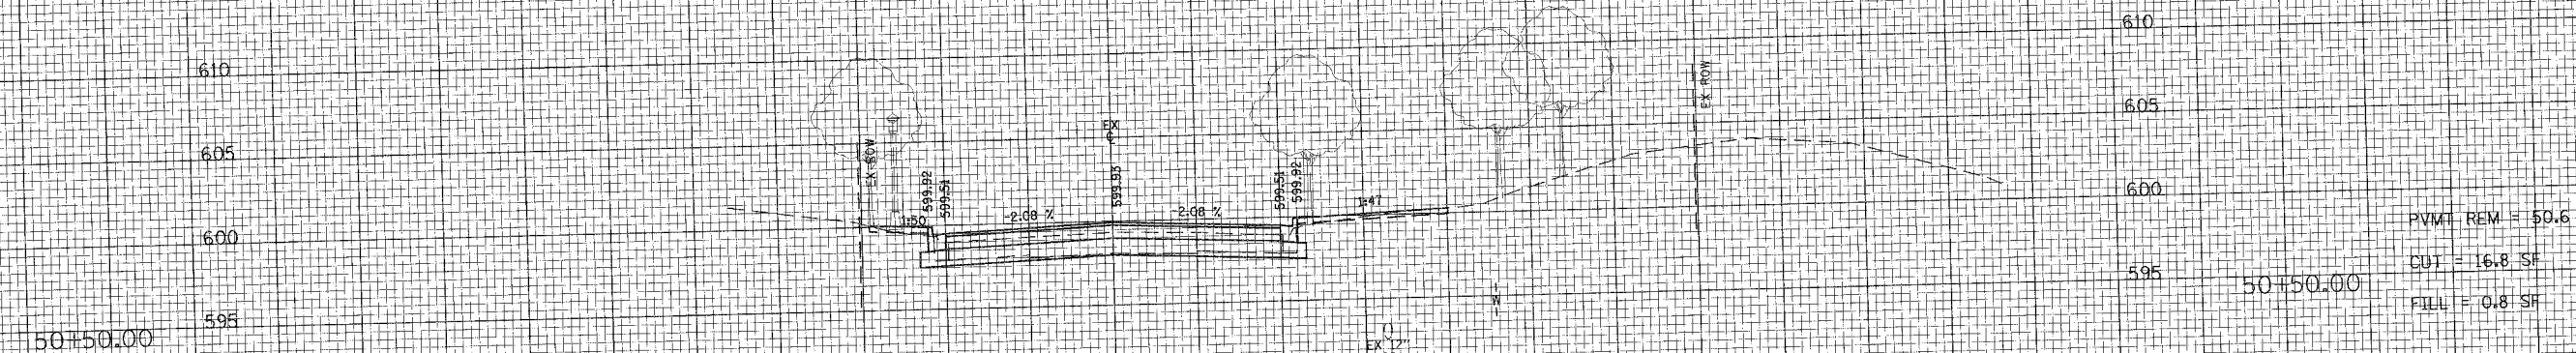


FINAL	ADJUSTED	ADJUSTED	ADJUSTED
SURVEY	NOTED	NOTED	NOTED
NOTE BOOK	TEMPLATE	TEMPLATE	TEMPLATE
NO.	AREAS	AREAS	AREAS

ORIGINAL	ADJUSTED	ADJUSTED	ADJUSTED
SURVEY	NOTED	NOTED	NOTED
NOTE BOOK	TEMPLATE	TEMPLATE	TEMPLATE
NO.	AREAS	AREAS	AREAS

FAU	SECTION	COUNTY	TOTAL	SHEET
2832	00-00218-00-FF	COOK	108	94
STA.	50+50.00	TO STA.	51+00.00	
FED. ROAD DIST. NO. 1 ILLINOIS FED. AID PROJECT				

CONTRACT NO. 83773

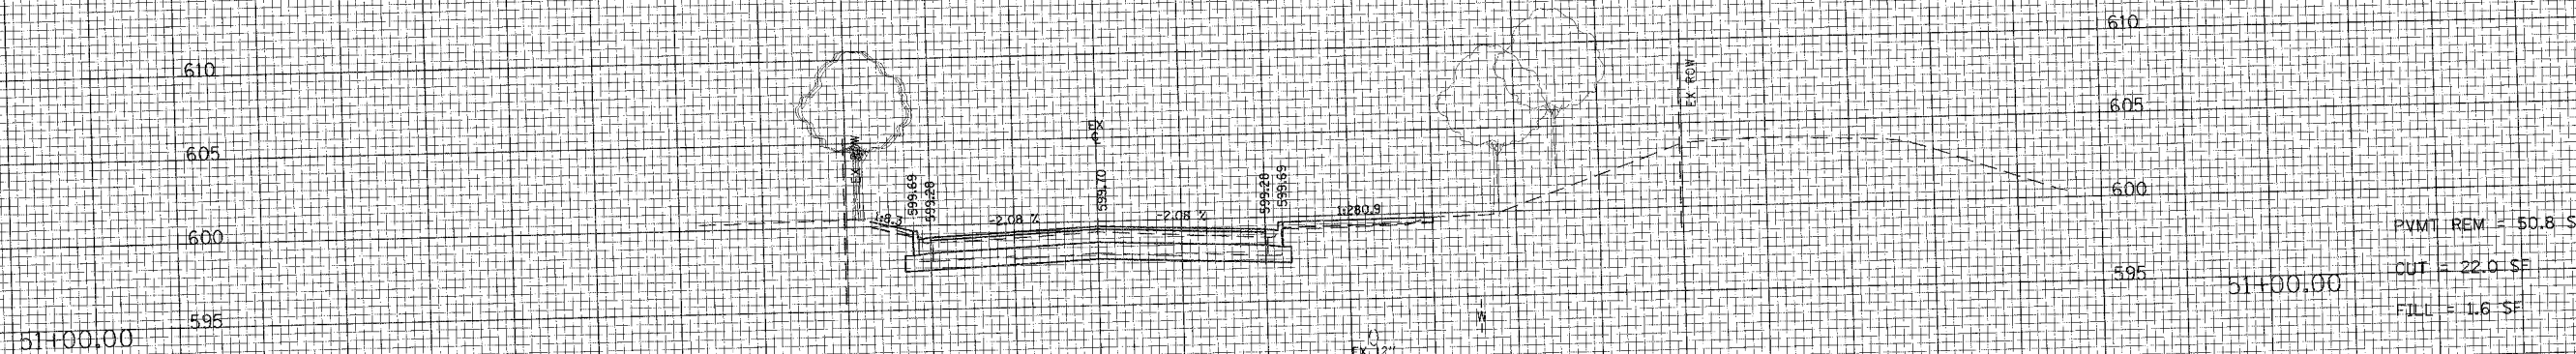

REVISIONS	
NAME	DATE

ILLINOIS DEPARTMENT OF TRANSPORTATION
CITY OF EVANSTON

CROSS SECTIONS

McCORMICK BOULEVARD

HORIZ. 10 0 10
VERT. 5 0 5
SCALE IN FEET

DATE 9/03/04
DRAWN BY EDM
CHECKED BY PAS