


FINAL SURVEY	DATE
SURVEYED	DATE
PLOTTED	DATE
NOTED	DATE
AREAS	DATE
AREAS	DATE

ORIGINAL SURVEY	DATE
SURVEYED	DATE
PLOTTED	DATE
NOTED	DATE
AREAS	DATE
AREAS	DATE

FAU RTE	SECTION	COUNTY	TOTAL SHEETS	SHEET NO
2832	00-00218-00-FP	COOK	108	96
STA	52+50.00	TO STA	53+00.00	
FED. ROAD DIST. NO. 1	ILLINOIS	FED. AID PROJECT		


CONTRACT NO. 83773

53+00.00

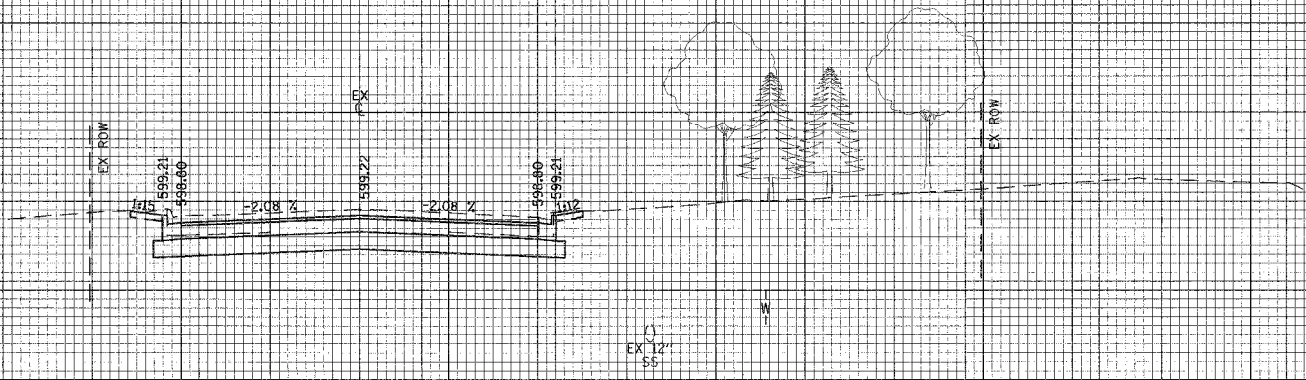

PVMT REM = 50.6 SF
CUT = 54.7 SF
FILL = 0.0 SF

52+50.00

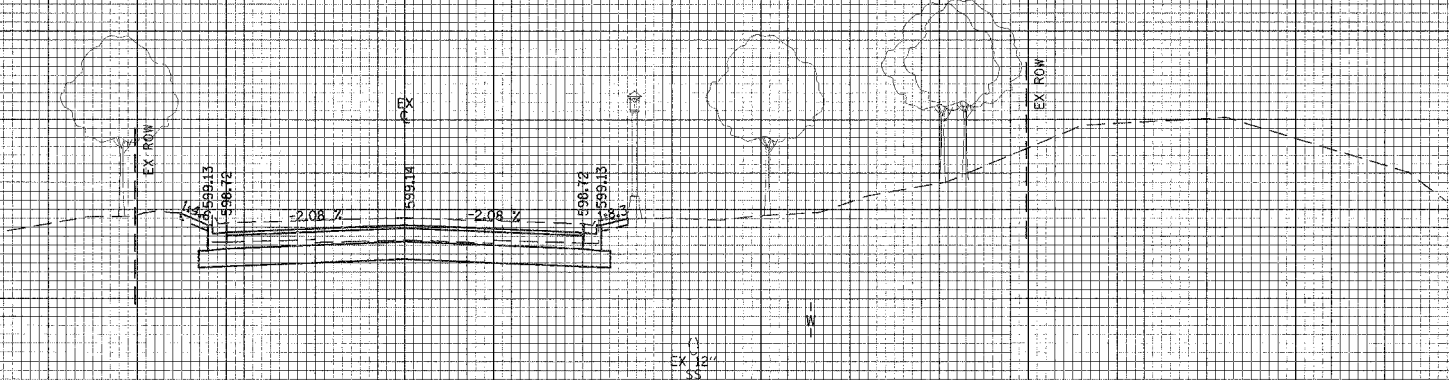

PVMT REM = 50.5 SF
CUT = 60.4 SF
FILL = 0.0 SF

REVISIONS	DATE
NAME	DATE

ILLINOIS DEPARTMENT OF TRANSPORTATION
CITY OF EVANSTON

CROSS SECTIONS
McCORMICK BOULEVARD

HORIZ. 10
VERT. 5

0 10
0 5

SCALE IN FEET

DATE 9/03/04
DRAWN BY EDM
CHECKED BY PAS