


FINAL	SURVEYED	DATE
SURVEY	PLOTTED	DATE
NOTE BOOK	DATE	DATE
NO.	DATE	DATE

ORIGINAL	SURVEYED	DATE
SURVEY	PLOTTED	DATE
NOTE BOOK	DATE	DATE
NO.	DATE	DATE

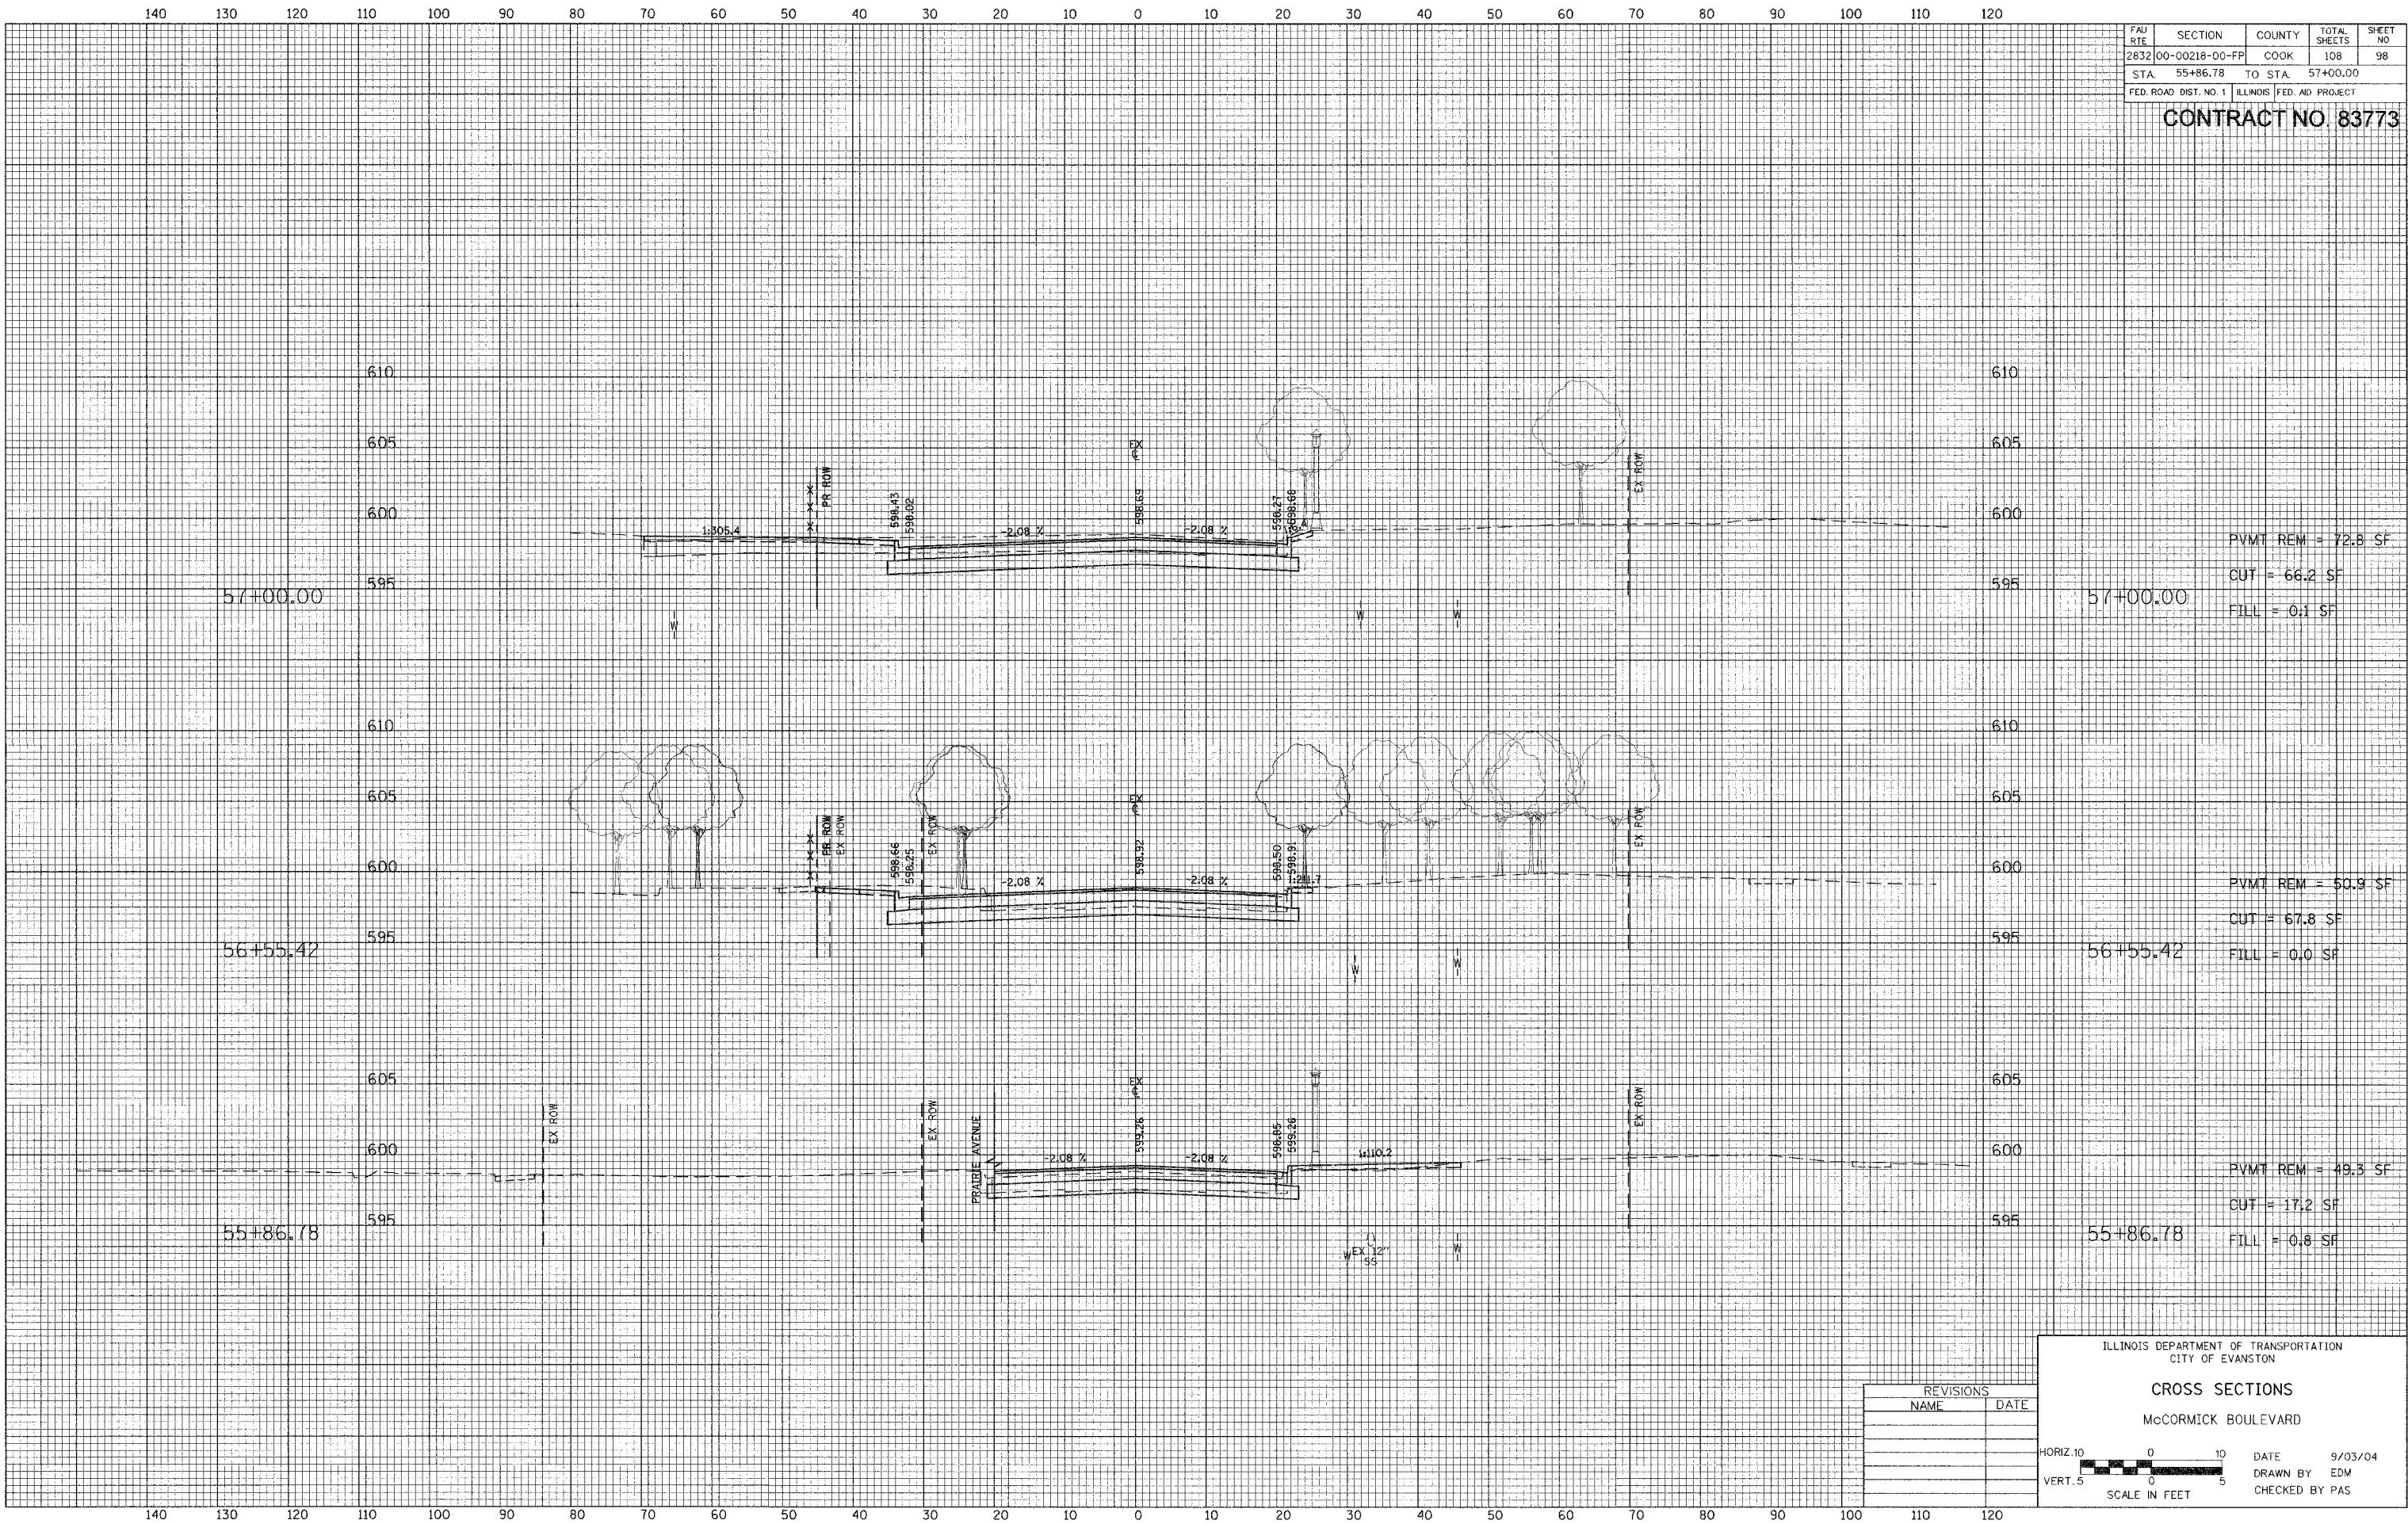

FAU	SECTION	COUNTY	TOTAL	SHEET
RTE	2832	00-00218-00-FP	COOK	108
STA	55+86.78	TO STA	57+00.00	98
FED. ROAD DIST. NO. 1	ILLINOIS	FED. AID PROJECT		

CONTRACT NO. 83773

REVISIONS	
NAME	DATE

ILLINOIS DEPARTMENT OF TRANSPORTATION
CITY OF EVANSTON

CROSS SECTIONS

McCORMICK BOULEVARD

HORIZ. 10' 0' 10'
VERT. 5' 0' 5'

SCALE IN FEET

DATE 9/03/04
DRAWN BY EDM
CHECKED BY PAS