


DATE	BY
SURVEYED	
NOTED	
REVISIONS	
NO.	

DATE	BY
SURVEYED	
NOTED	
REVISIONS	
NO.	

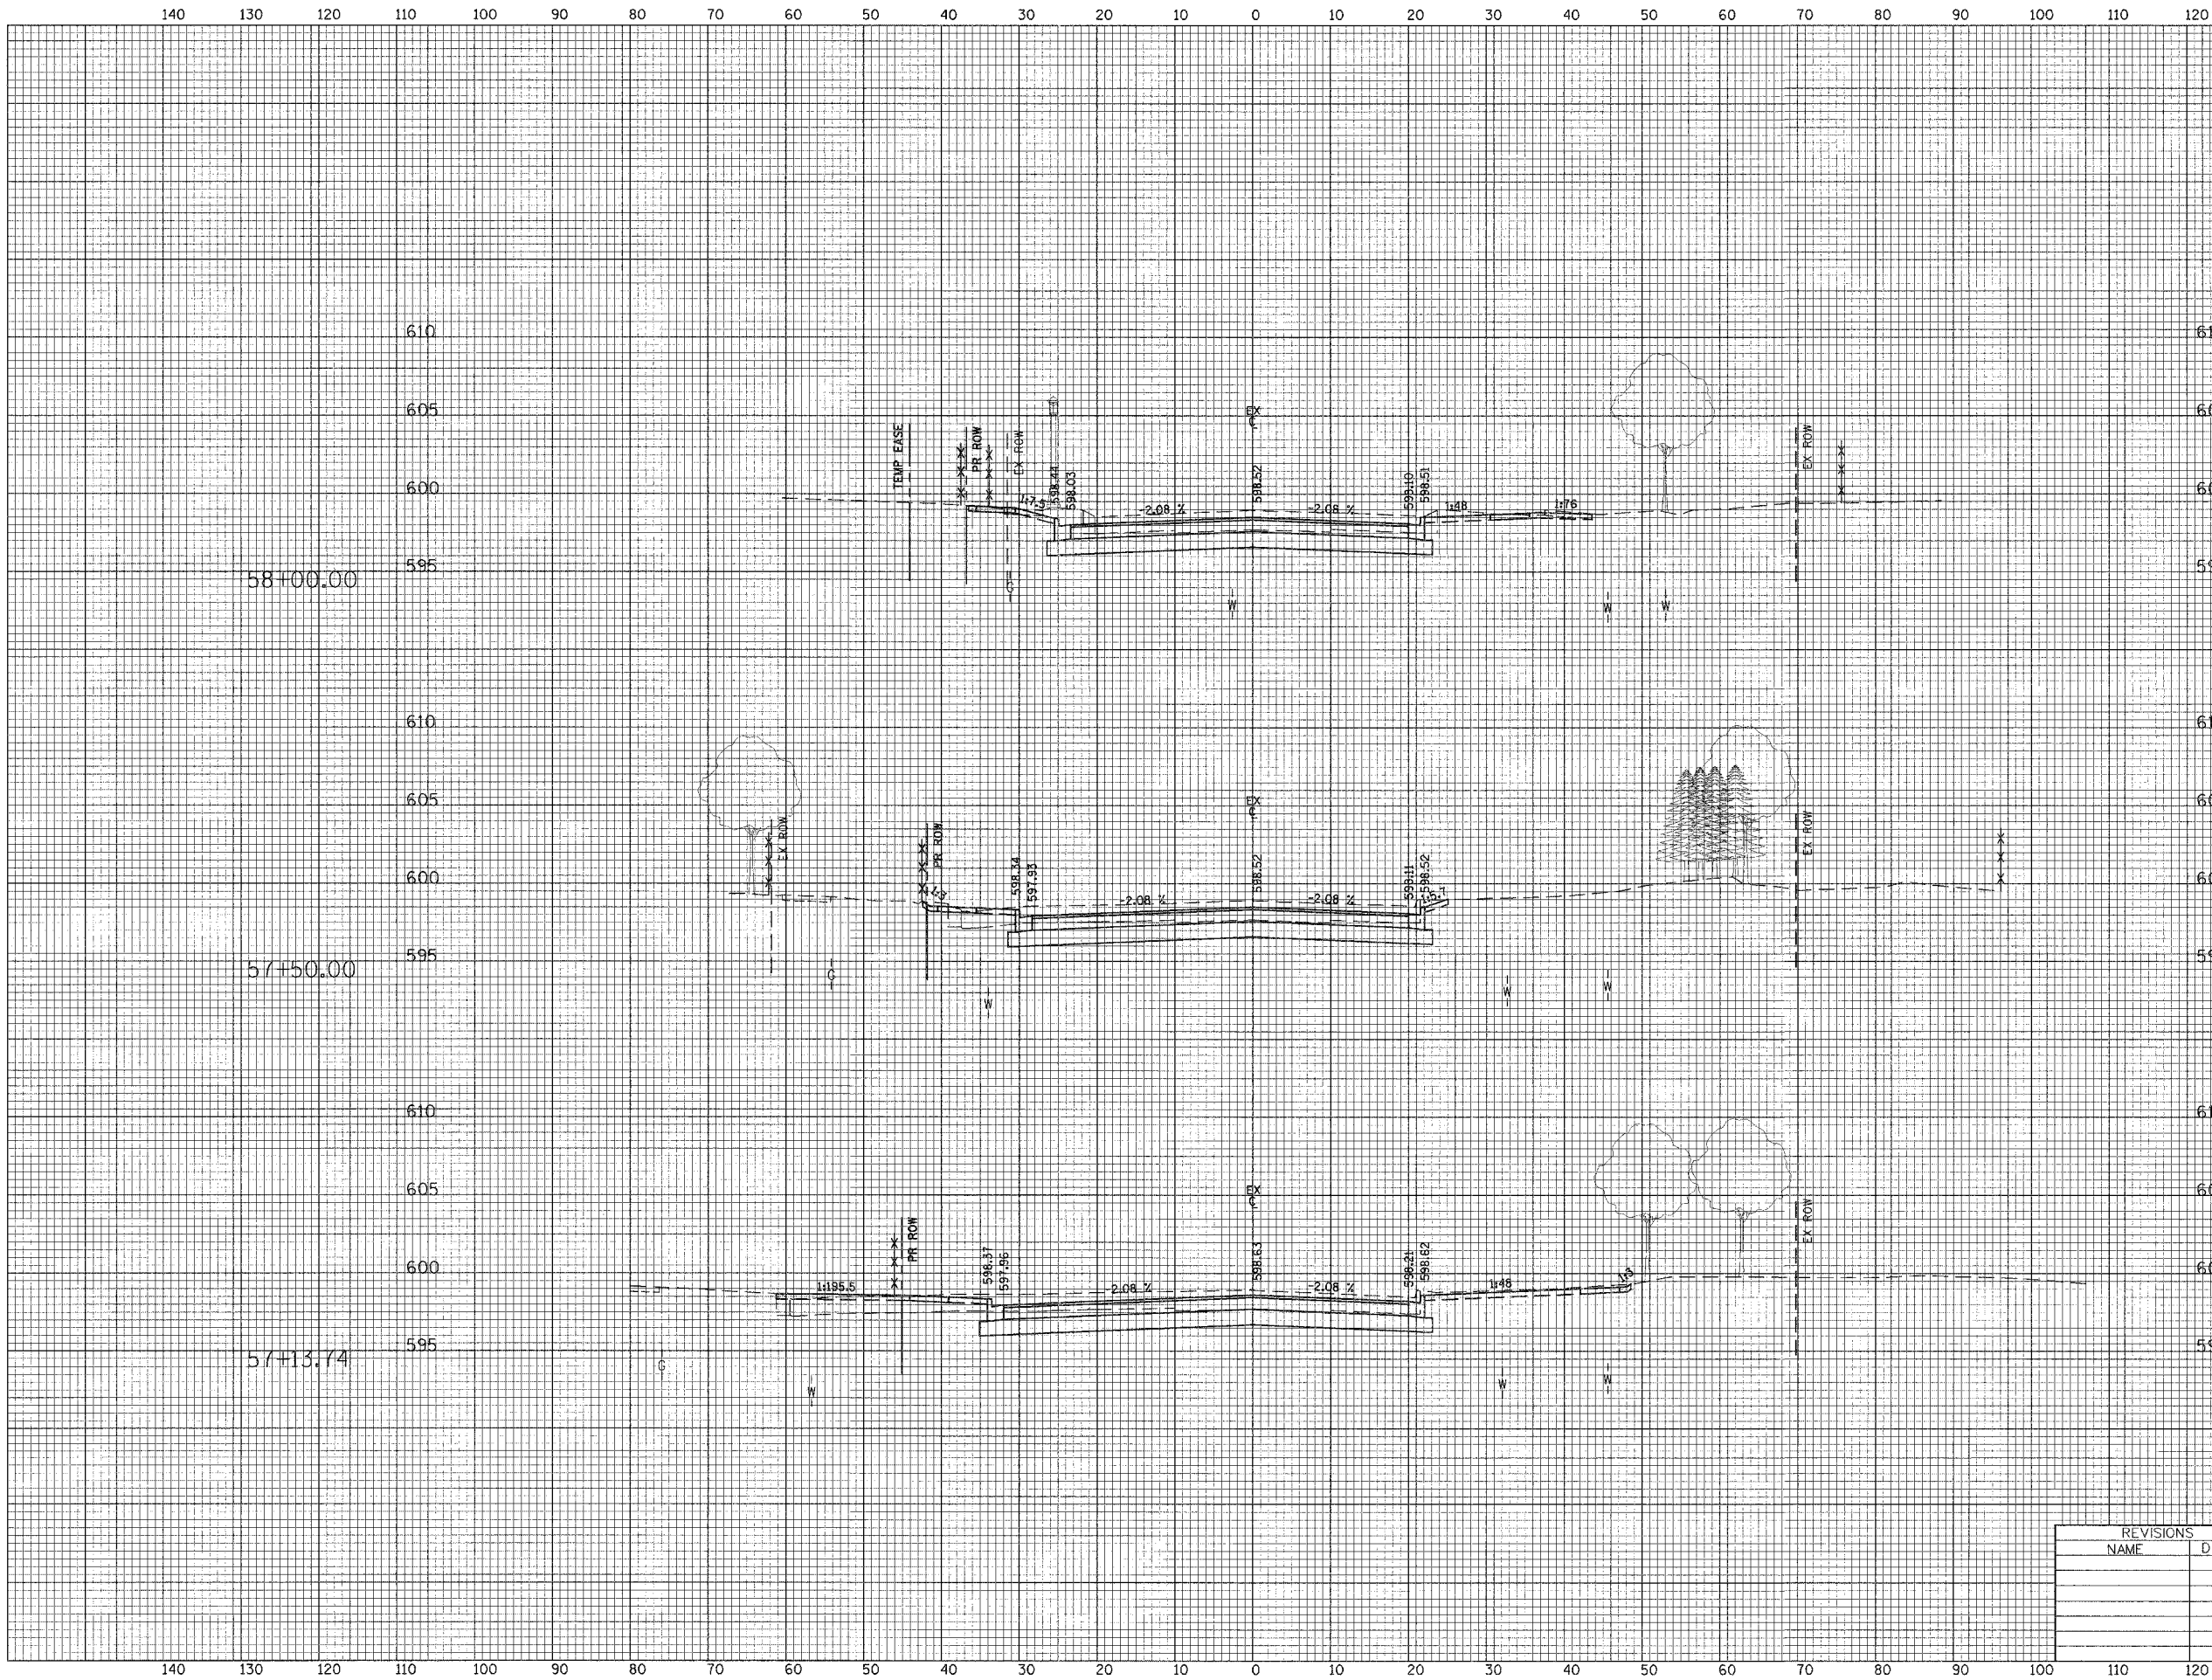

FAU RTE	SECTION	COUNTY	TOTAL SHEETS	SHEET NO
2832	00-00218-00-FP	COOK	108	99
STA. 57+13.74		TO STA. 58+00.00		
FED. ROAD DIST. NO. 1		ILLINOIS	FED. AID PROJECT	

CONTRACT NO. 83773

PVMT REM = 53.1 SF

CUT = 77.3 SF

FILL = 0.0 SF

PVMT REM = 62.1 SF

CUT = 72.0 SF

FILL = 0.0 SF

PVMT REM = 71.8 SF

CUT = 82.2 SF

FILL = 0.0 SF

ILLINOIS DEPARTMENT OF TRANSPORTATION
CITY OF EVANSTON

CROSS SECTIONS

McCORMICK BOULEVARD

HORIZ. 10

0

10

VERT. 5

0

5

SCALE IN FEET

REVISIONS

NAME

DATE

DATE 9/03/04

DRAWN BY EDM

CHECKED BY PAS