


DATE	BY	NO.
DESIGNED	ROUTED	NOTED
SURVEY	TEMP	BOOK
FINAL	NO.	NO.

DATE	BY	NO.
DESIGNED	ROUTED	NOTED
SURVEY	TEMP	BOOK
ORIGINAL	NO.	NO.

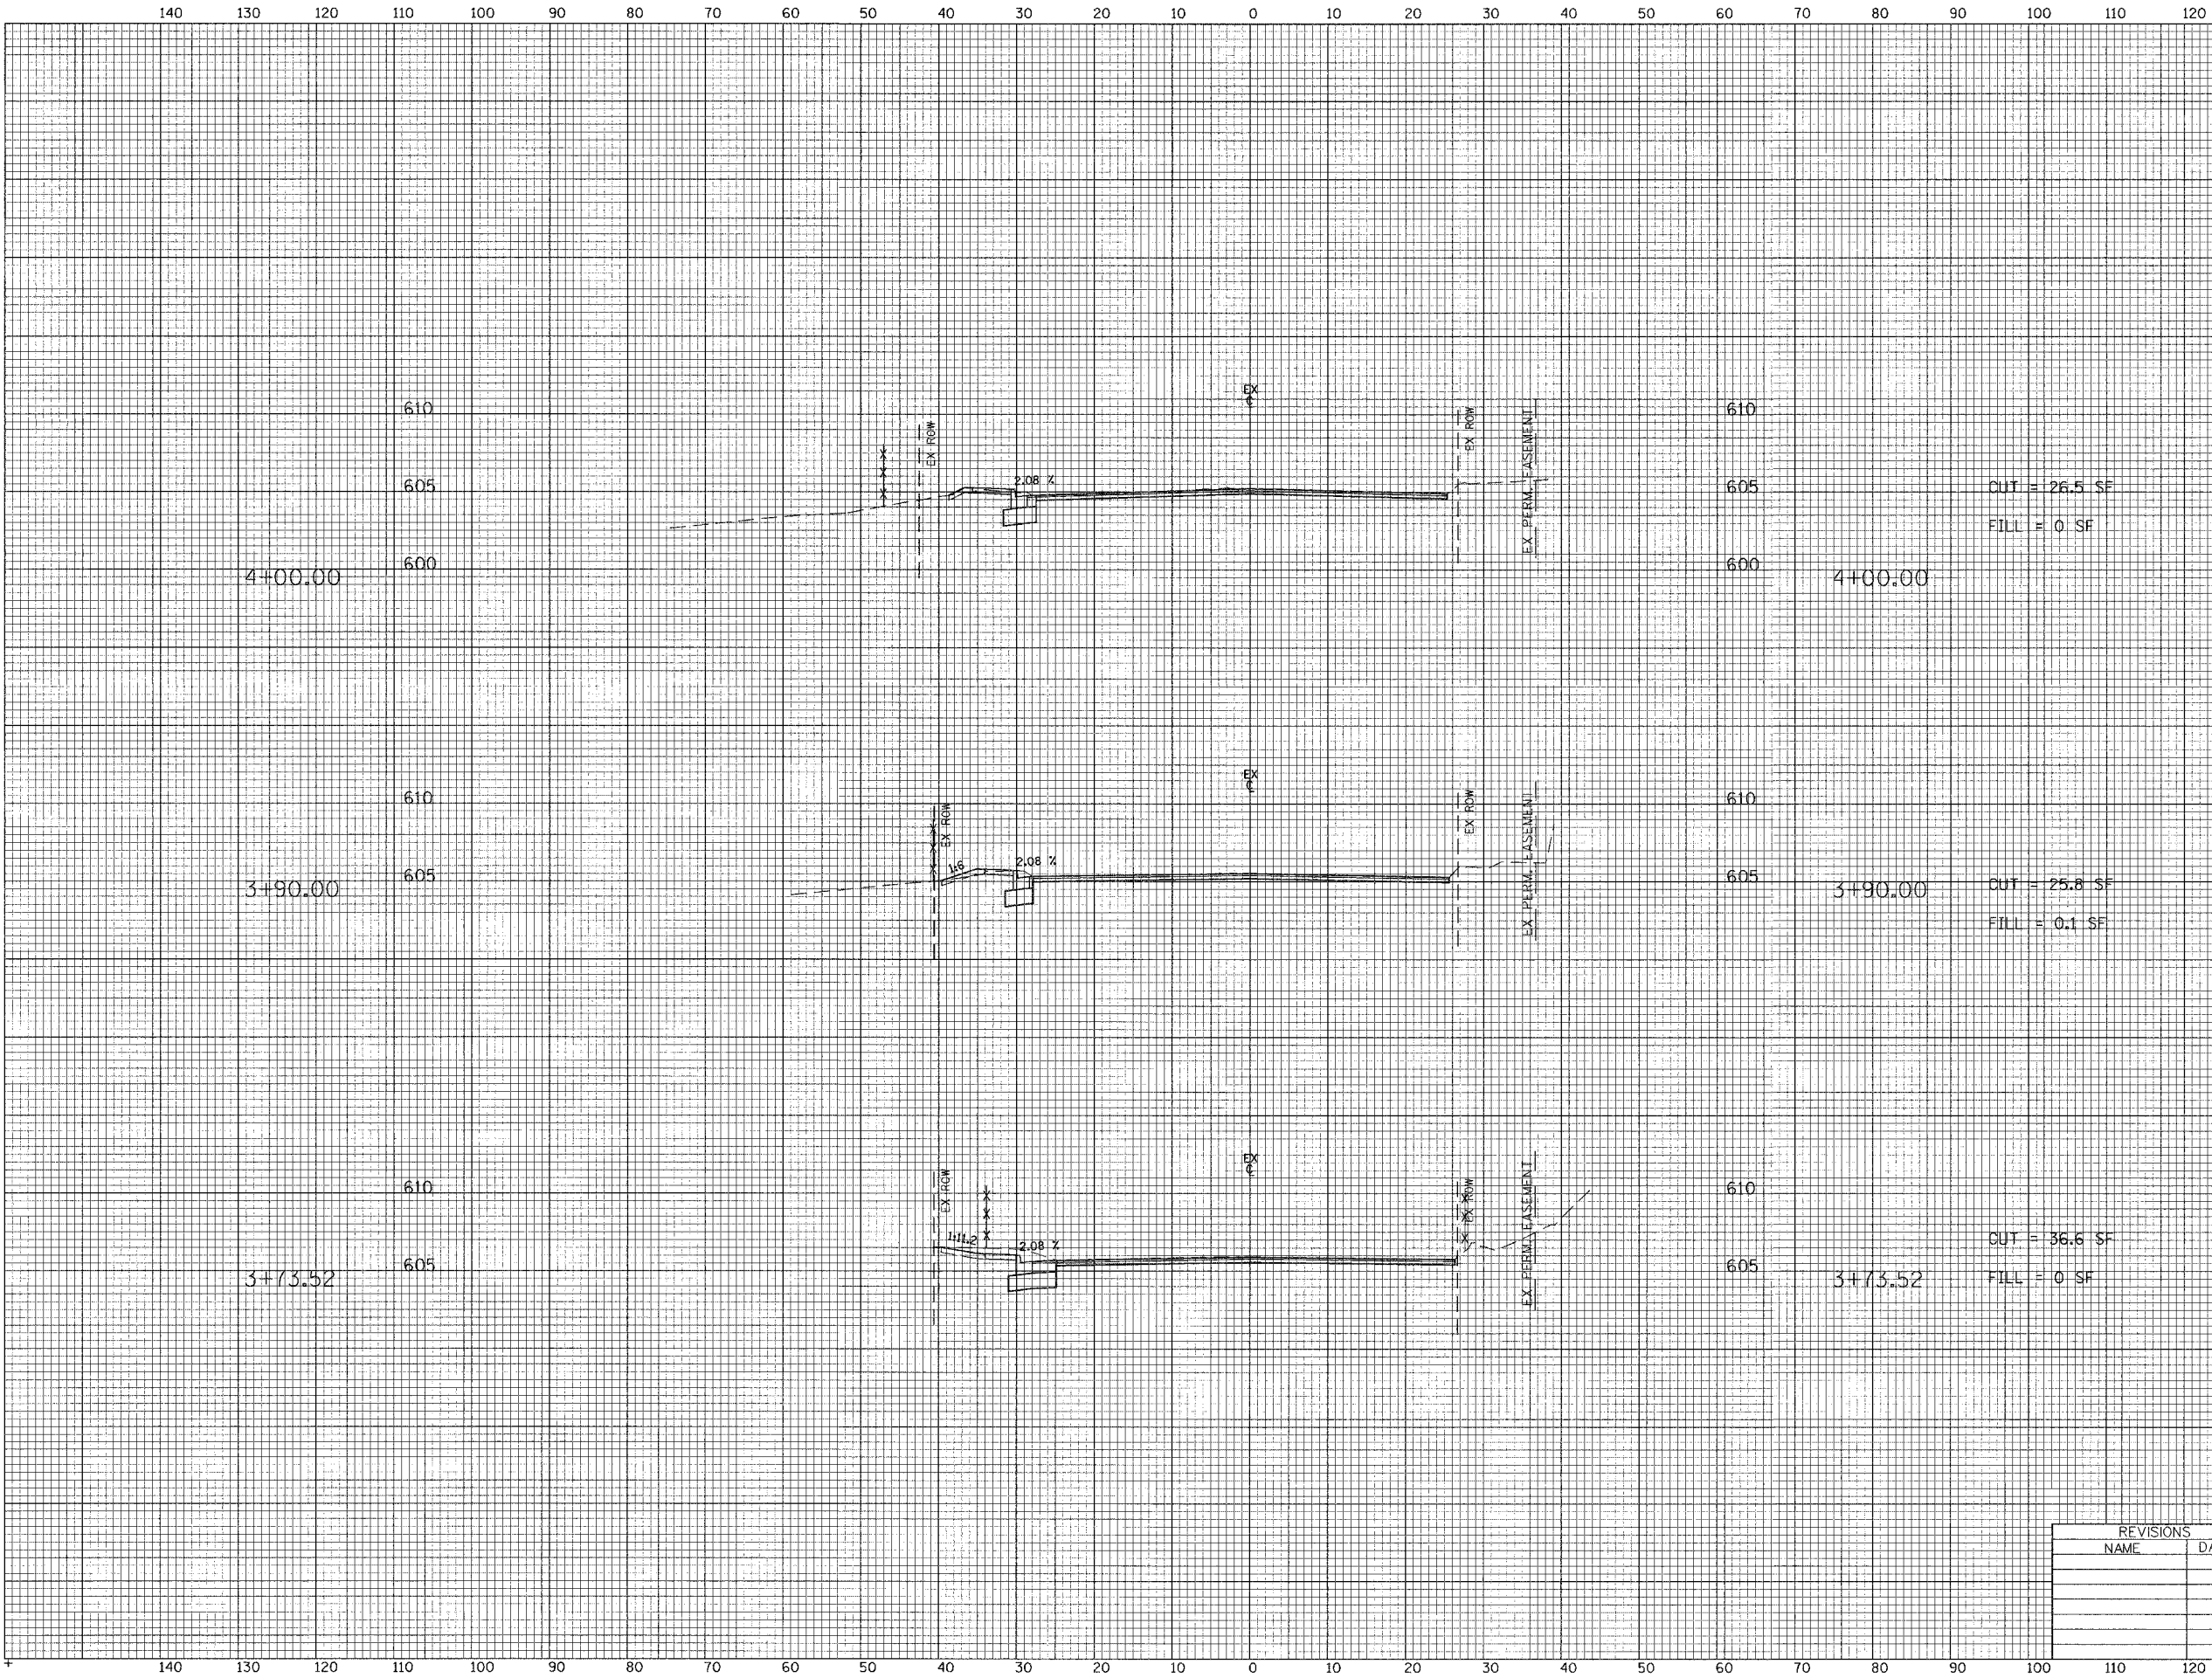

FAU	SECTION	COUNTY	TOTAL	SHEET
2744	00-00218-00-FP	COOK	108	102
STA	3+73.52	TO STA	4+00.00	
FED. ROAD DIST. NO. 1	ILLINOIS	FED. AID PROJECT		

CONTRACT NO. 83773

REVISIONS	
NAME	DATE

ILLINOIS DEPARTMENT OF TRANSPORTATION
CITY OF EVANSTON

CROSS SECTIONS

GREEN BAY ROAD

HORIZ. 10' 0' 10'
VERT. 5' 0' 5'

SCALE IN FEET

DATE 9/03/04
DRAWN BY EDM
CHECKED BY PAS