


FAU RTE	SECTION	COUNTY	TOTAL SHEETS	SHEET NO
2744	00-00218-00-FP	COOK	108	105
STA. 7+50.00		TO STA. 8+50.00		
FED. ROAD DIST. NO. 1		ILLINOIS	FED. AID PROJECT	

CONTRACT NO. 83773

DATE	NO.
APPROVED	
DESIGNED	
PLOTTED	
TEMP. DATE	
AREAS	
AREAS CHECKED	

DATE	NO.
ORIGINAL	
SURVEY	
PLOTTED	
TEMP. DATE	
AREAS	
AREAS CHECKED	

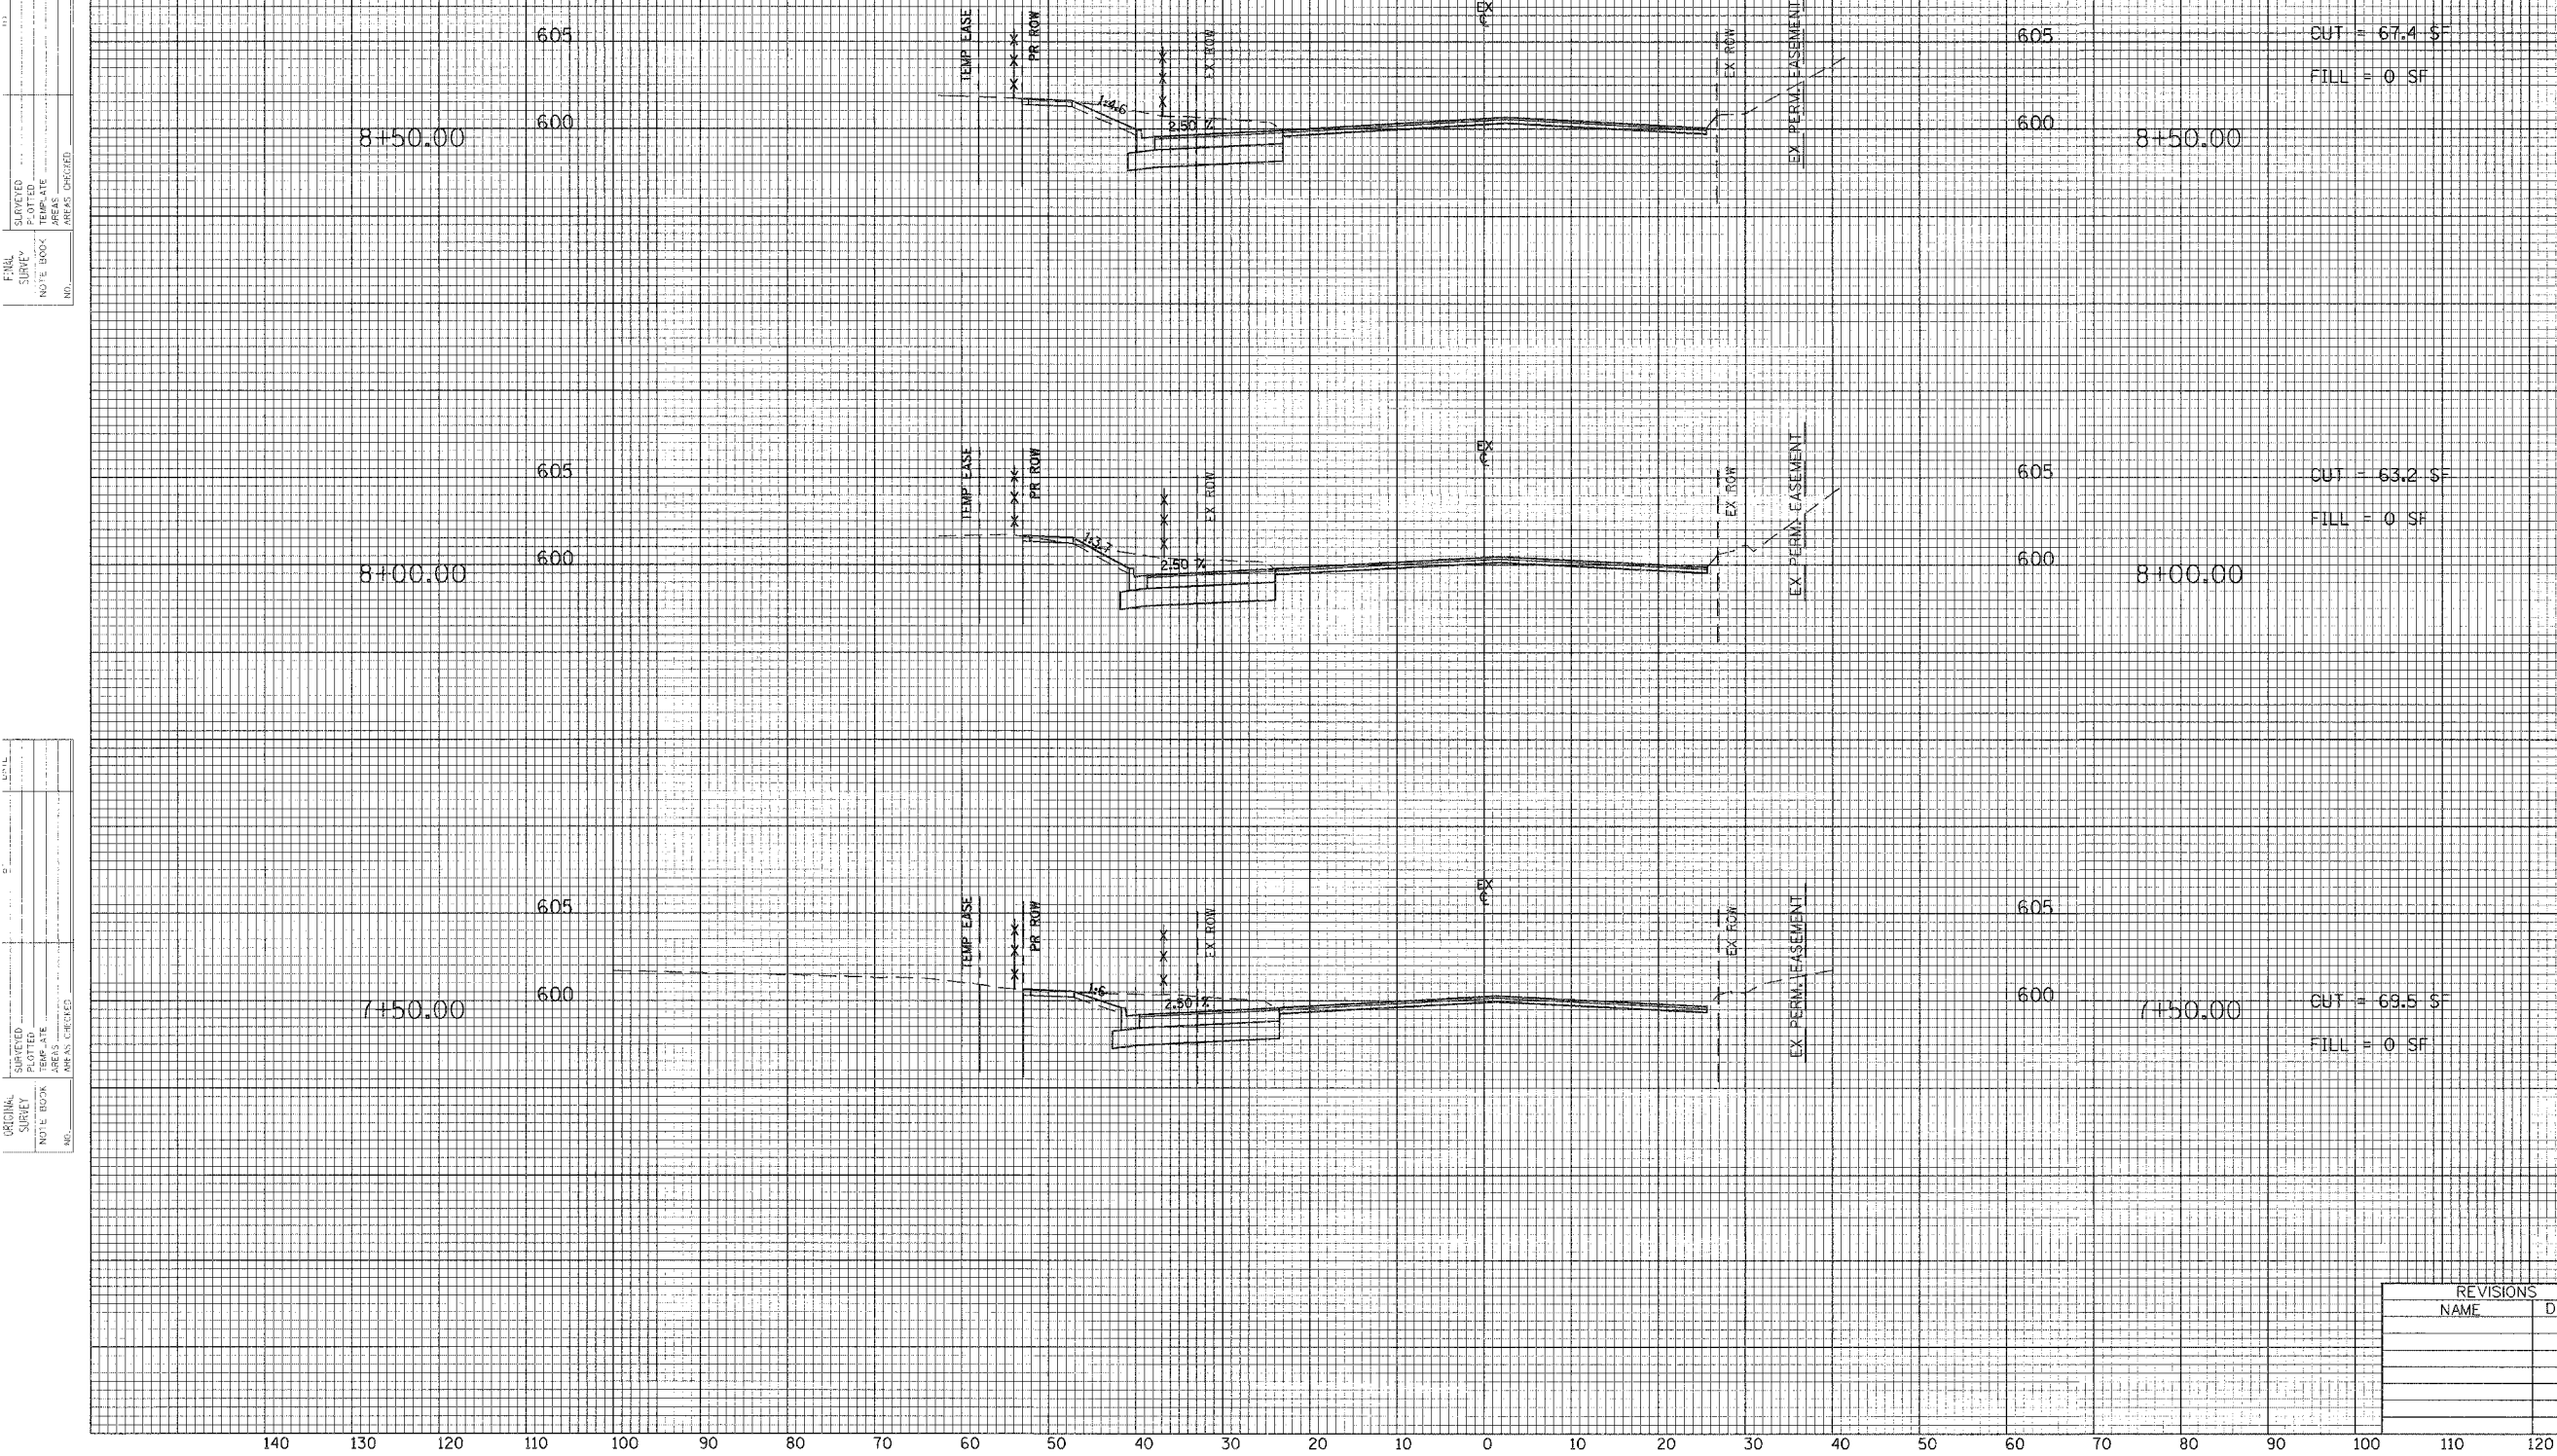

CUT = 67.4 SF
FILL = 0 SF

CUT = 63.2 SF
FILL = 0 SF

CUT = 69.5 SF
FILL = 0 SF

REVISIONS	
NAME	DATE

ILLINOIS DEPARTMENT OF TRANSPORTATION
CITY OF EVANSTON

CROSS SECTIONS

GREEN BAY ROAD

HORIZ. 10 0 10
VERT. 5 0 5
SCALE IN FEET

DATE 9/03/04
DRAWN BY EDM
CHECKED BY PAS