



F.A.S. RTE.	SECTION	COUNTY	TOTAL SHEETS	SHEET NO.
642	99-00124-02-PV	COLES	229	113
STA.	TO STA.			
FED. ROAD DIST. NO.	ILLINOIS	FED. AID PROJECT		

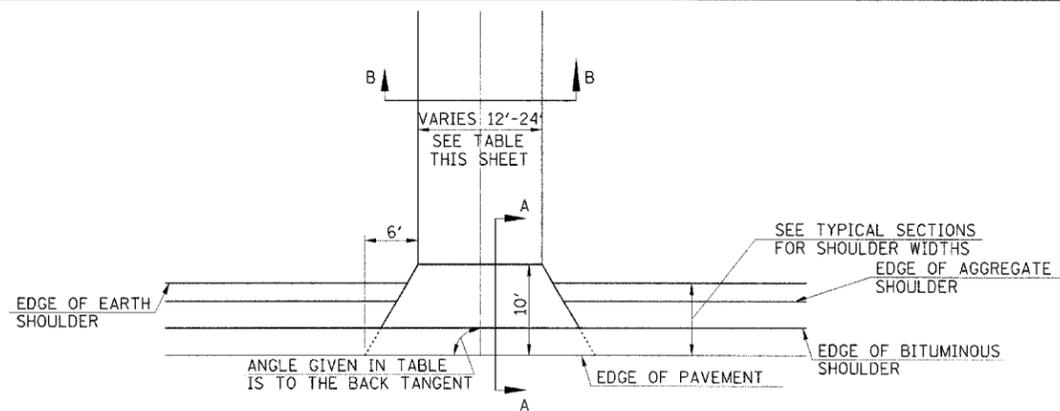


TYPICAL PRIVATE ENTRANCE DETAIL

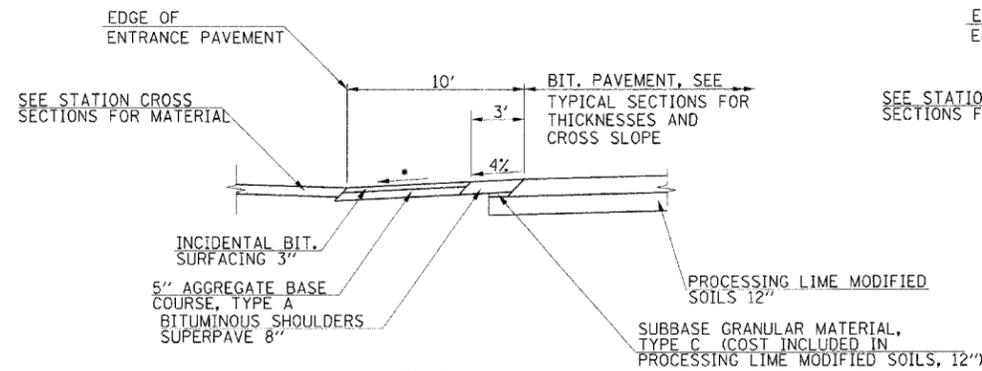


SECTION A-A
FOR PRIVATE ENTRANCE
ALONG C.H. 18

• 4% UNLESS OTHERWISE NOTED ON STATION CROSS SECTIONS

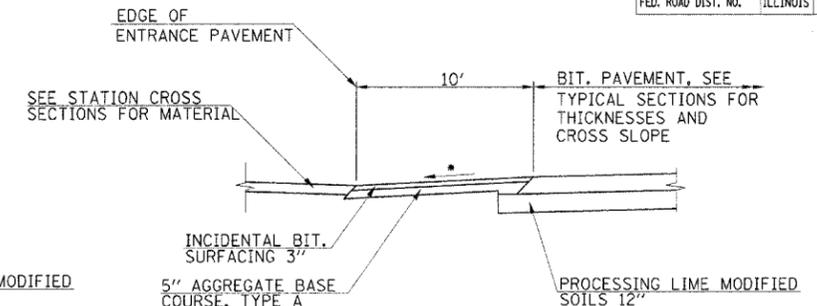


SECTION A-A
FOR PRIVATE ENTRANCES ALONG 700E

• 4% UNLESS OTHERWISE NOTED ON STATION CROSS SECTIONS

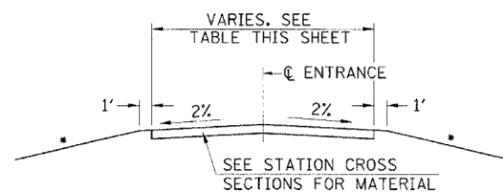


SECTION B-B

• 6:1 MIN. SLOPE TO MATCH EXISTING GROUND

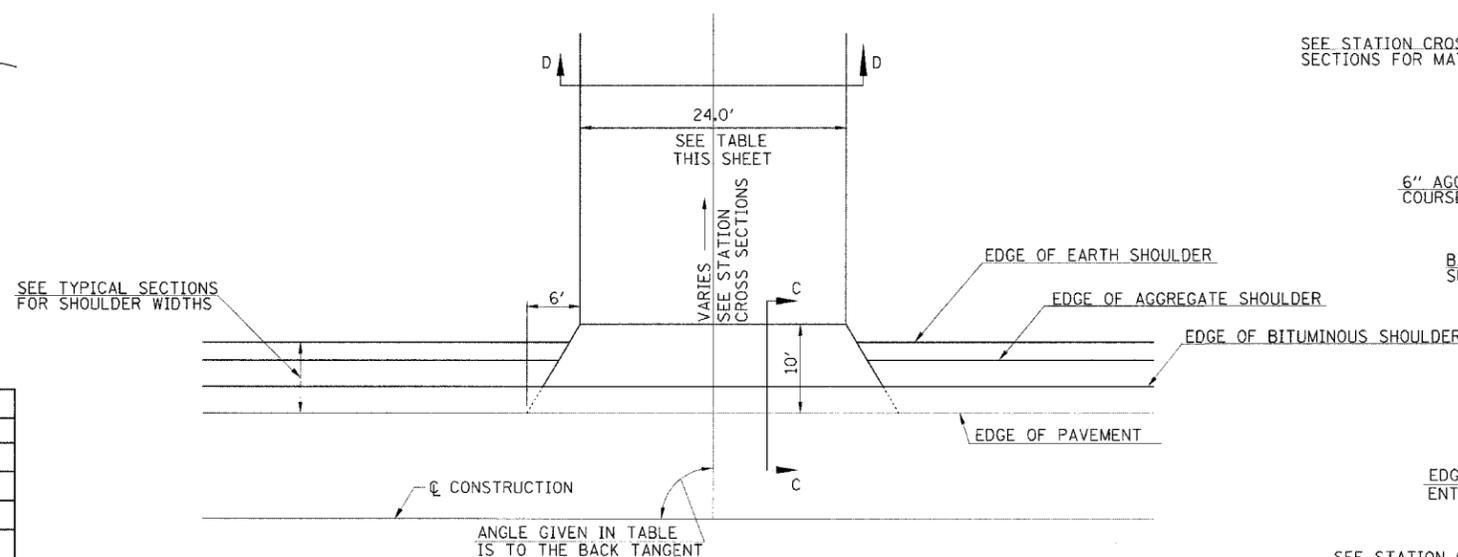


TYPICAL FIELD ENTRANCE DETAIL

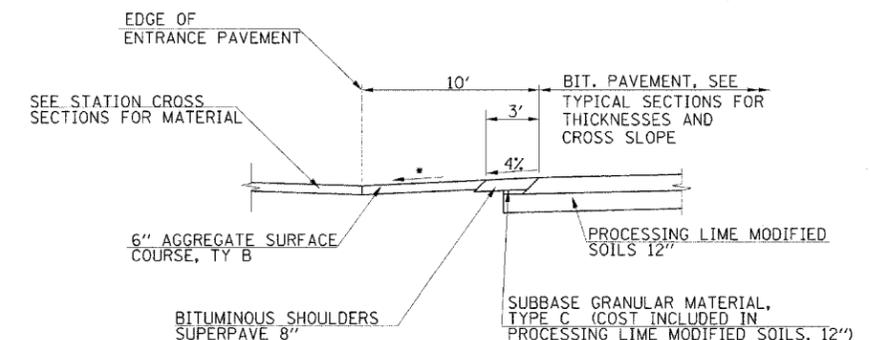

SECTION C-C
FOR FIELD ENTRANCES
ALONG C.H. 18


• 4% UNLESS OTHERWISE NOTED ON STATION CROSS SECTIONS

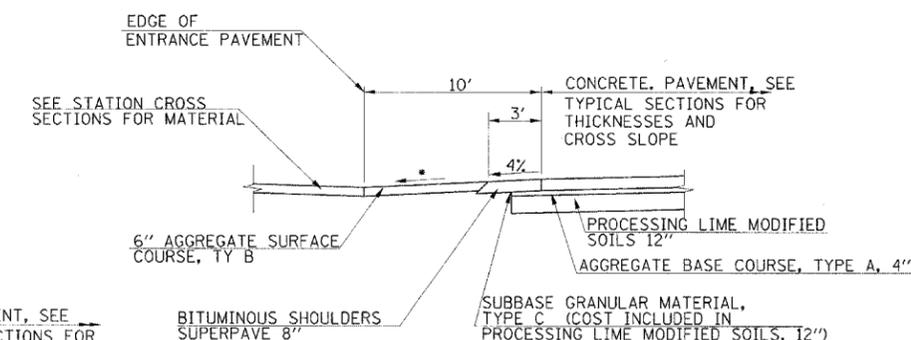

SECTION C-C
FOR FIELD ENTRANCE
AT STA. 176+40.00


• 4% UNLESS OTHERWISE NOTED ON STATION CROSS SECTIONS

PRIVATE AND FIELD ENTRANCES				
LOCATION	ANGLE	WIDTH	COMMENT	P.E. / F.E.
68+26.83, LT	90°	24'	700E	F.E.
68+26.83, RT	90°	14'	700E	P.E.
73+22.40, RT	90°	24'	700E	P.E.
176+40.00, RT	90°	24'	C.H. - 18	F.E.
185+00.00, LT	90°	24'	C.H. - 18	F.E.
185+00.00, RT	90°	24'	C.H. - 18	F.E.
205+00.00, LT	90°	24'	C.H. - 18	F.E.
205+00.00, RT	90°	24'	C.H. - 18	F.E.
211+50.78, LT	91°	12'	OPPOSITE 780E	P.E.
213+00.00, LT	90°	24'	C.H. - 18	F.E.
224+49.16, RT	90°	24'	OPPOSITE 800E	F.E.
11+25.00, LT	90°	24'	800E	F.E.
276+19.54, RT	90°	24'	OPPOSITE 900E	F.E.
11+25.00, LT	90°	24'	900E	F.E.

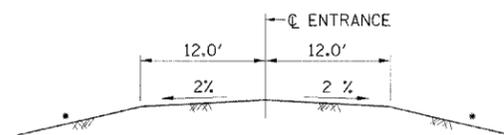

SECTION D-D

• 6:1 MIN. SLOPE TO MATCH EXISTING GROUND

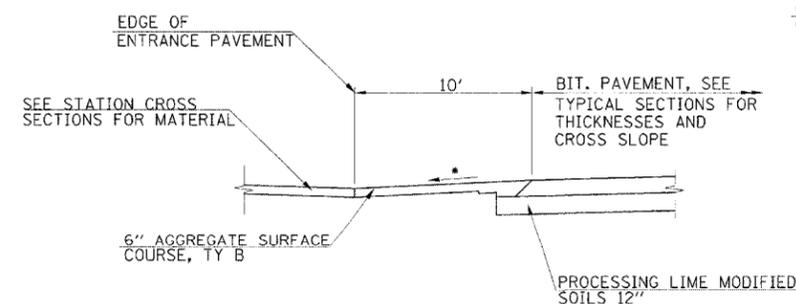

SECTION C-C
FOR FIELD ENTRANCES ALONG
700E, 800E AND 900E

• 4% UNLESS OTHERWISE NOTED ON STATION CROSS SECTIONS

REVISIONS	
NAME	DATE

ILLINOIS DEPARTMENT OF TRANSPORTATION

ENTRANCE DETAILS
FAI-57, FAS 642
SEC NO. 15-23K, 99-00124-02-PV
COLES COUNTY, ILLINOIS

SCALE: NOT TO SCALE
DATE 07/13/2005

DRAWN BY SKM
CHECKED BY DJP



07/13/2005

LAYOUT: DJP/SKM/03/28/03
DRAWN: DJP 04/28/03
REVIEWED: SKM 07/05/04