


WORK SHALL MEET THE REQUIREMENTS OF THE SPECIAL PROVISION, "TRAFFIC SIGNAL SPECIFICATIONS FOR DETECTOR LOOP REPLACEMENT AND/OR INSTALLATION ON ROADWAY GRINDING, RESURFACING AND PATCHING OPERATIONS". SPECIAL ATTENTION MUST BE MADE TO THE SECTIONS "INSPECTION OF CONSTRUCTION" AND "DETECTOR LOOP REPLACEMENT" FOR INSTALLATION AND INSPECTION REQUIREMENTS. LOOP REPLACEMENT WORK THAT DOES NOT MEET THE CONTRACT REQUIREMENTS SHALL NOT BE PAID. WORK NECESSARY TO COMPLETE THE LOOP REPLACEMENT WORK MAY BE ASSIGNED BY THE ENGINEER TO IDOT'S ELECTRICAL MAINTENANCE CONTRACTOR (EMC); ALL RELATED COSTS WILL BE THE RESPONSIBILITY OF THE CONTRACTOR.

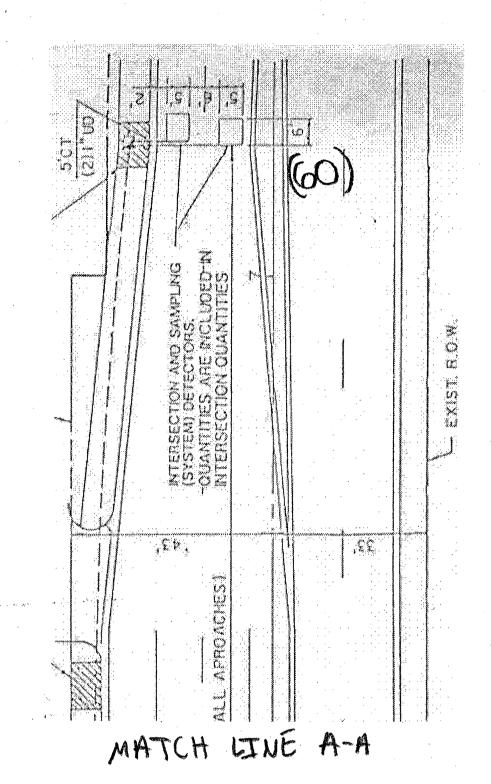

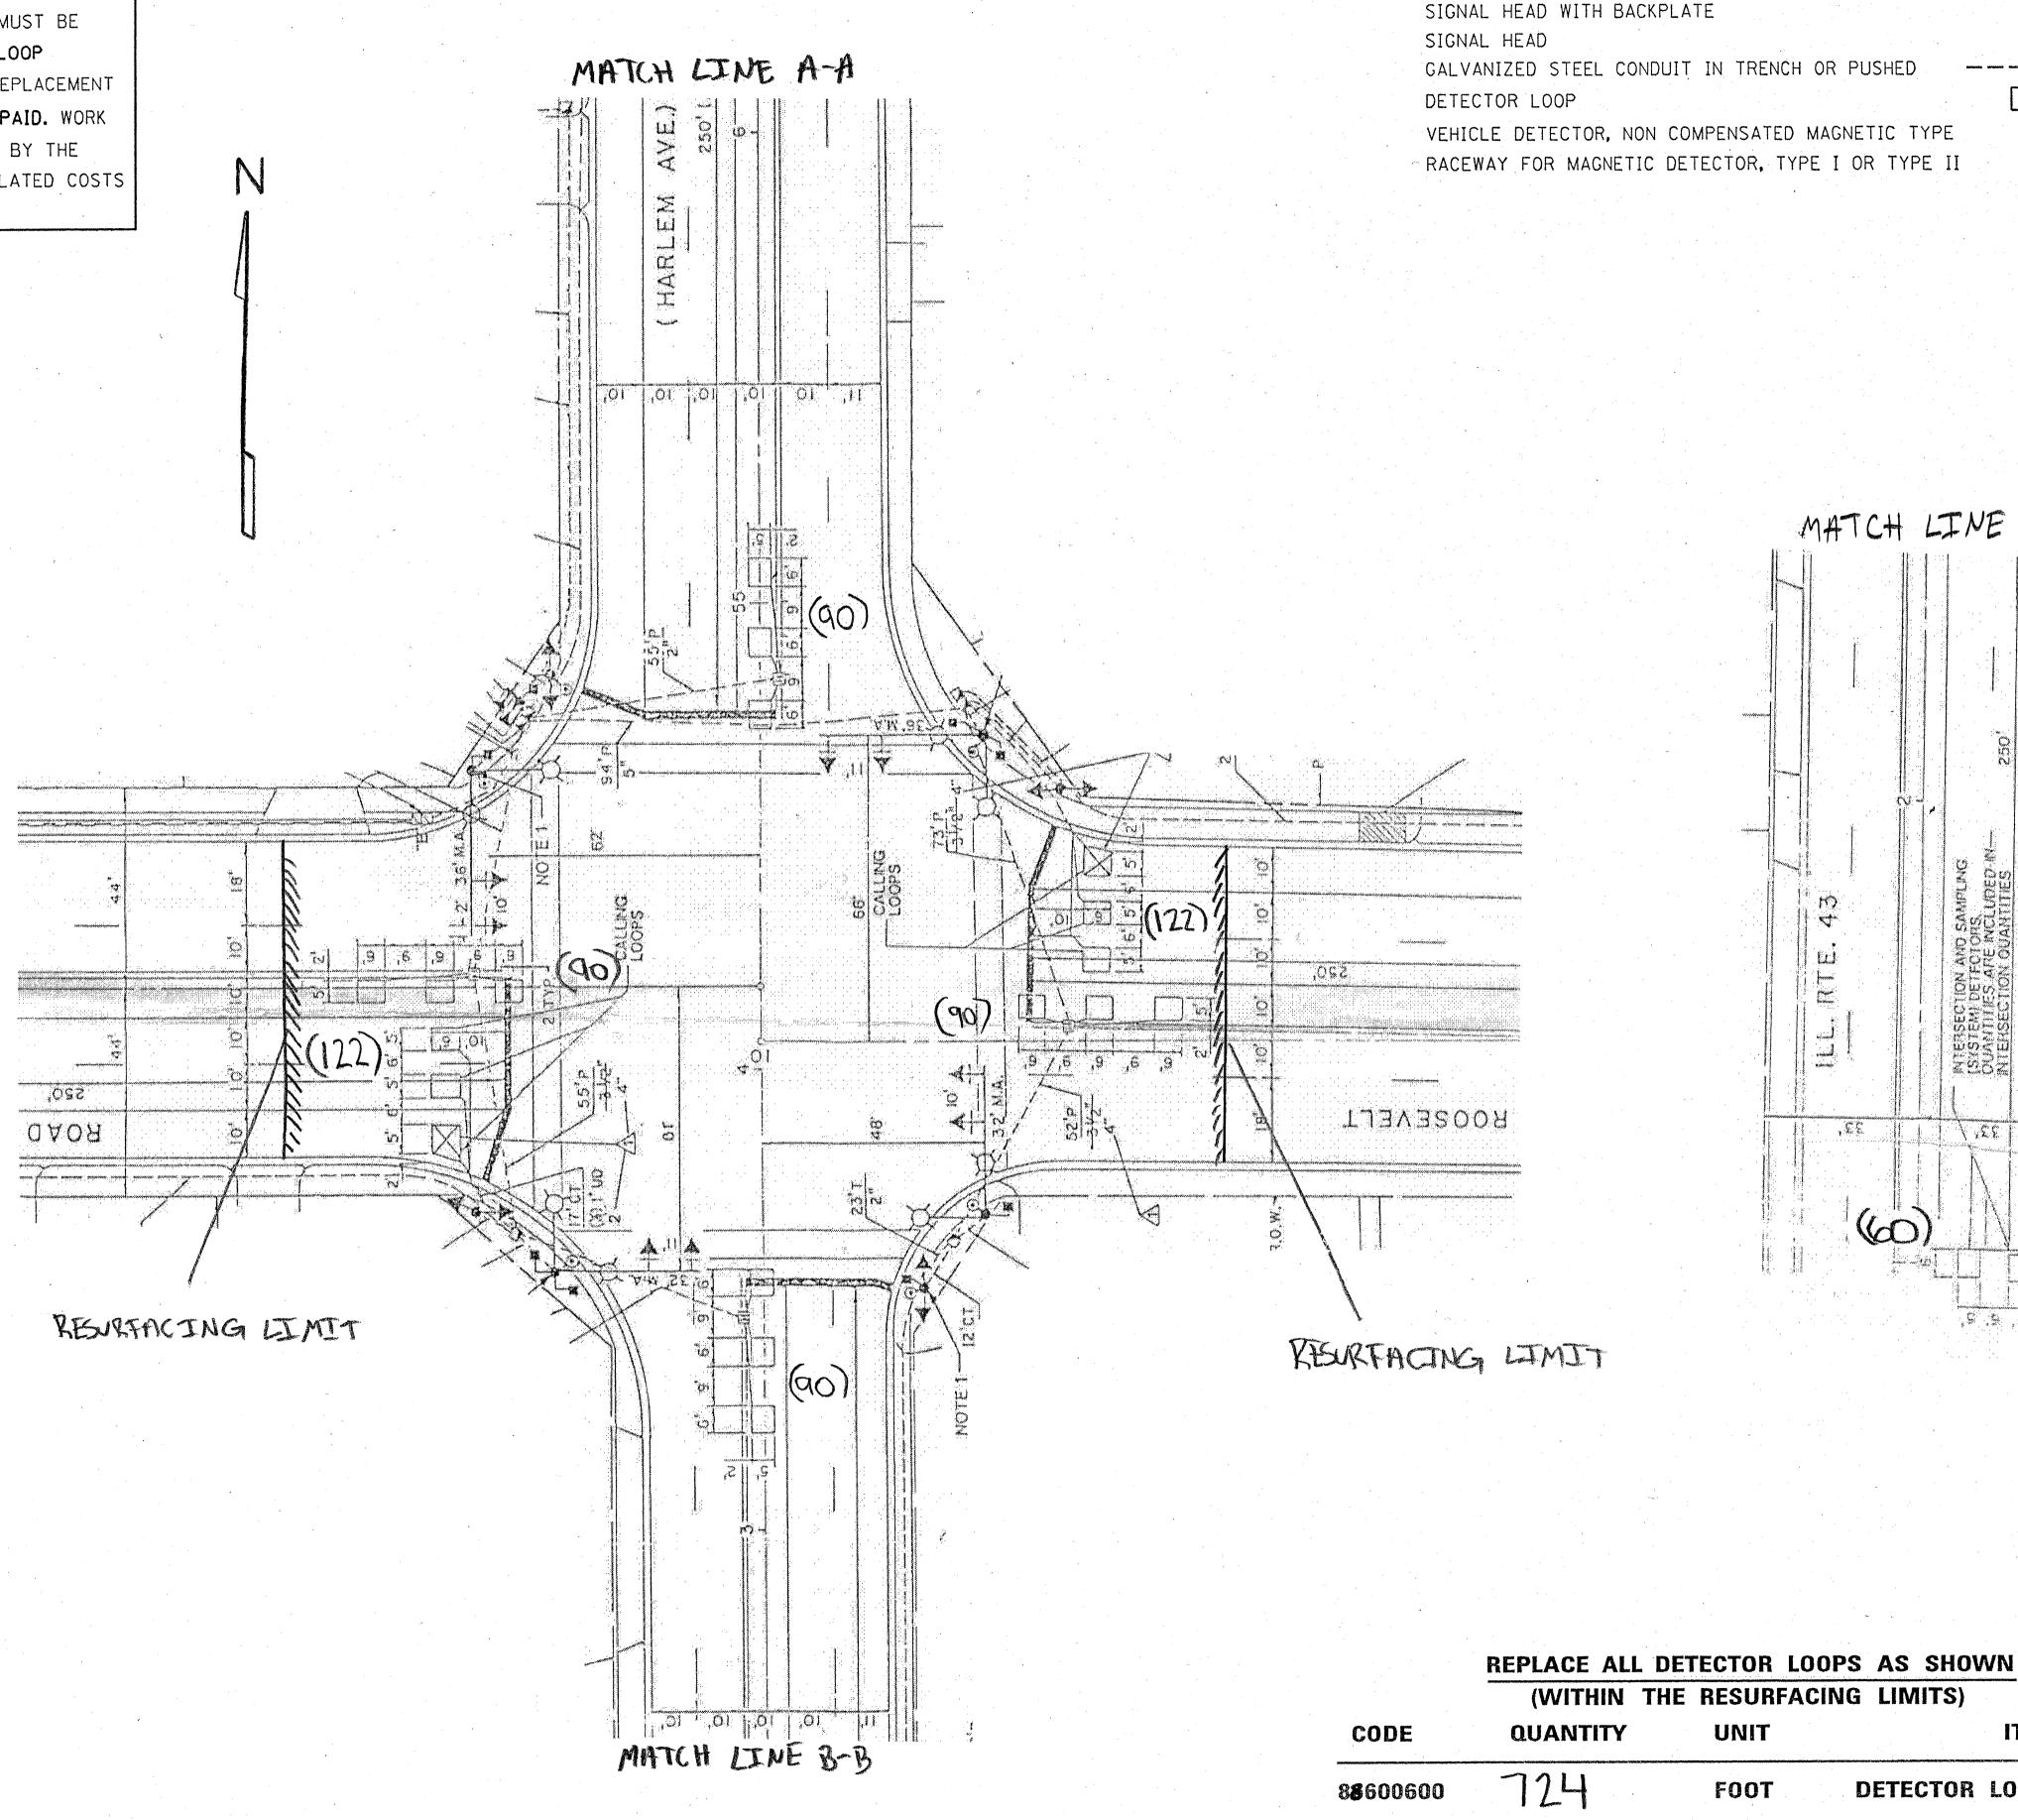

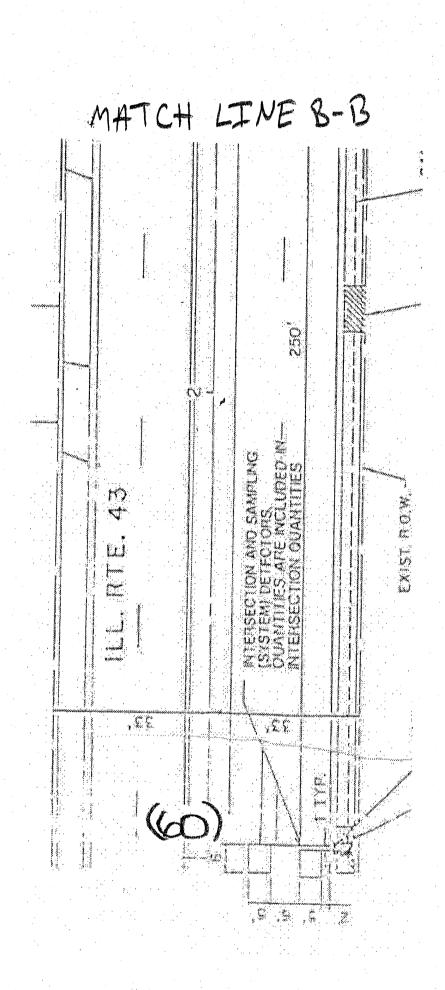

PROPOSED

EXISTING

TRAFFIC SIGNAL LEGEND

THIS PLAN IS FOR THE SOLE PURPOSE OF DETECTOR LOOP REPLACEMENTS ONLY

FILE NAME =	USER NAME = nguyensm	DESIGNED -	REVISED -
c:\pw_work\pwidot\nguyensm\d0112618\f1as	ner.dgn	DRAWN -	REVISED -
	PLOT SCALE = 100.0000 '/ IN.	CHECKED -	REVISED -
	PLOT DATE = 11/19/2010	DATE -	REVISED ~

STATE OF ILLINOIS DEPARTMENT OF TRANSPORTATION DISTRICT ONE - DETECTOR LOOP REPLACEMENT

TL 43 HARLEM AVE & TL 38 ROOSEVELT RD

SCALE: SHEET NO. OF SHEETS STA. TO STA.

FOOT DETECTOR LOOP, REPLACEMENT COUK, 55 27
CONTRACT NO. 60L86 348 2010-090-RS

FED. ROAD DIST. NO. | ILLINOIS | FED. AID PROJECT

ITEM

UNIT

flasher.dgn 11/19/2010 10:00:22 AM User=nguyensm