

WORK SHALL MEET THE REQUIREMENTS OF THE SPECIAL PROVISION, "TRAFFIC SIGNAL SPECIFICATIONS FOR DETECTOR LOOP REPLACEMENT AND/OR INSTALLATION ON ROADWAY GRINDING, RESURFACING AND PATCHING OPERATIONS". SPECIAL ATTENTION MUST BE MADE TO THE SECTIONS "INSPECTION OF CONSTRUCTION" AND "DETECTOR LOOP REPLACEMENT" FOR INSTALLATION AND INSPECTION REQUIREMENTS. LOOP REPLACEMENT WORK THAT DOES NOT MEET THE CONTRACT REQUIREMENTS SHALL NOT BE PAID. WORK NECESSARY TO COMPLETE THE LOOP REPLACEMENT WORK MAY BE ASSIGNED BY THE ENGINEER TO IDOT'S ELECTRICAL MAINTENANCE CONTRACTOR (EMC); ALL RELATED COSTS WILL BE THE RESPONSIBILITY OF THE CONTRACTOR.

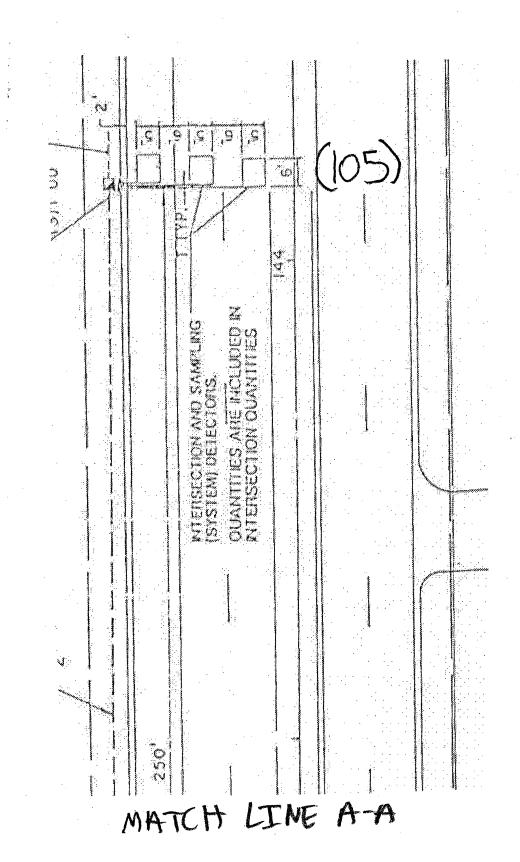

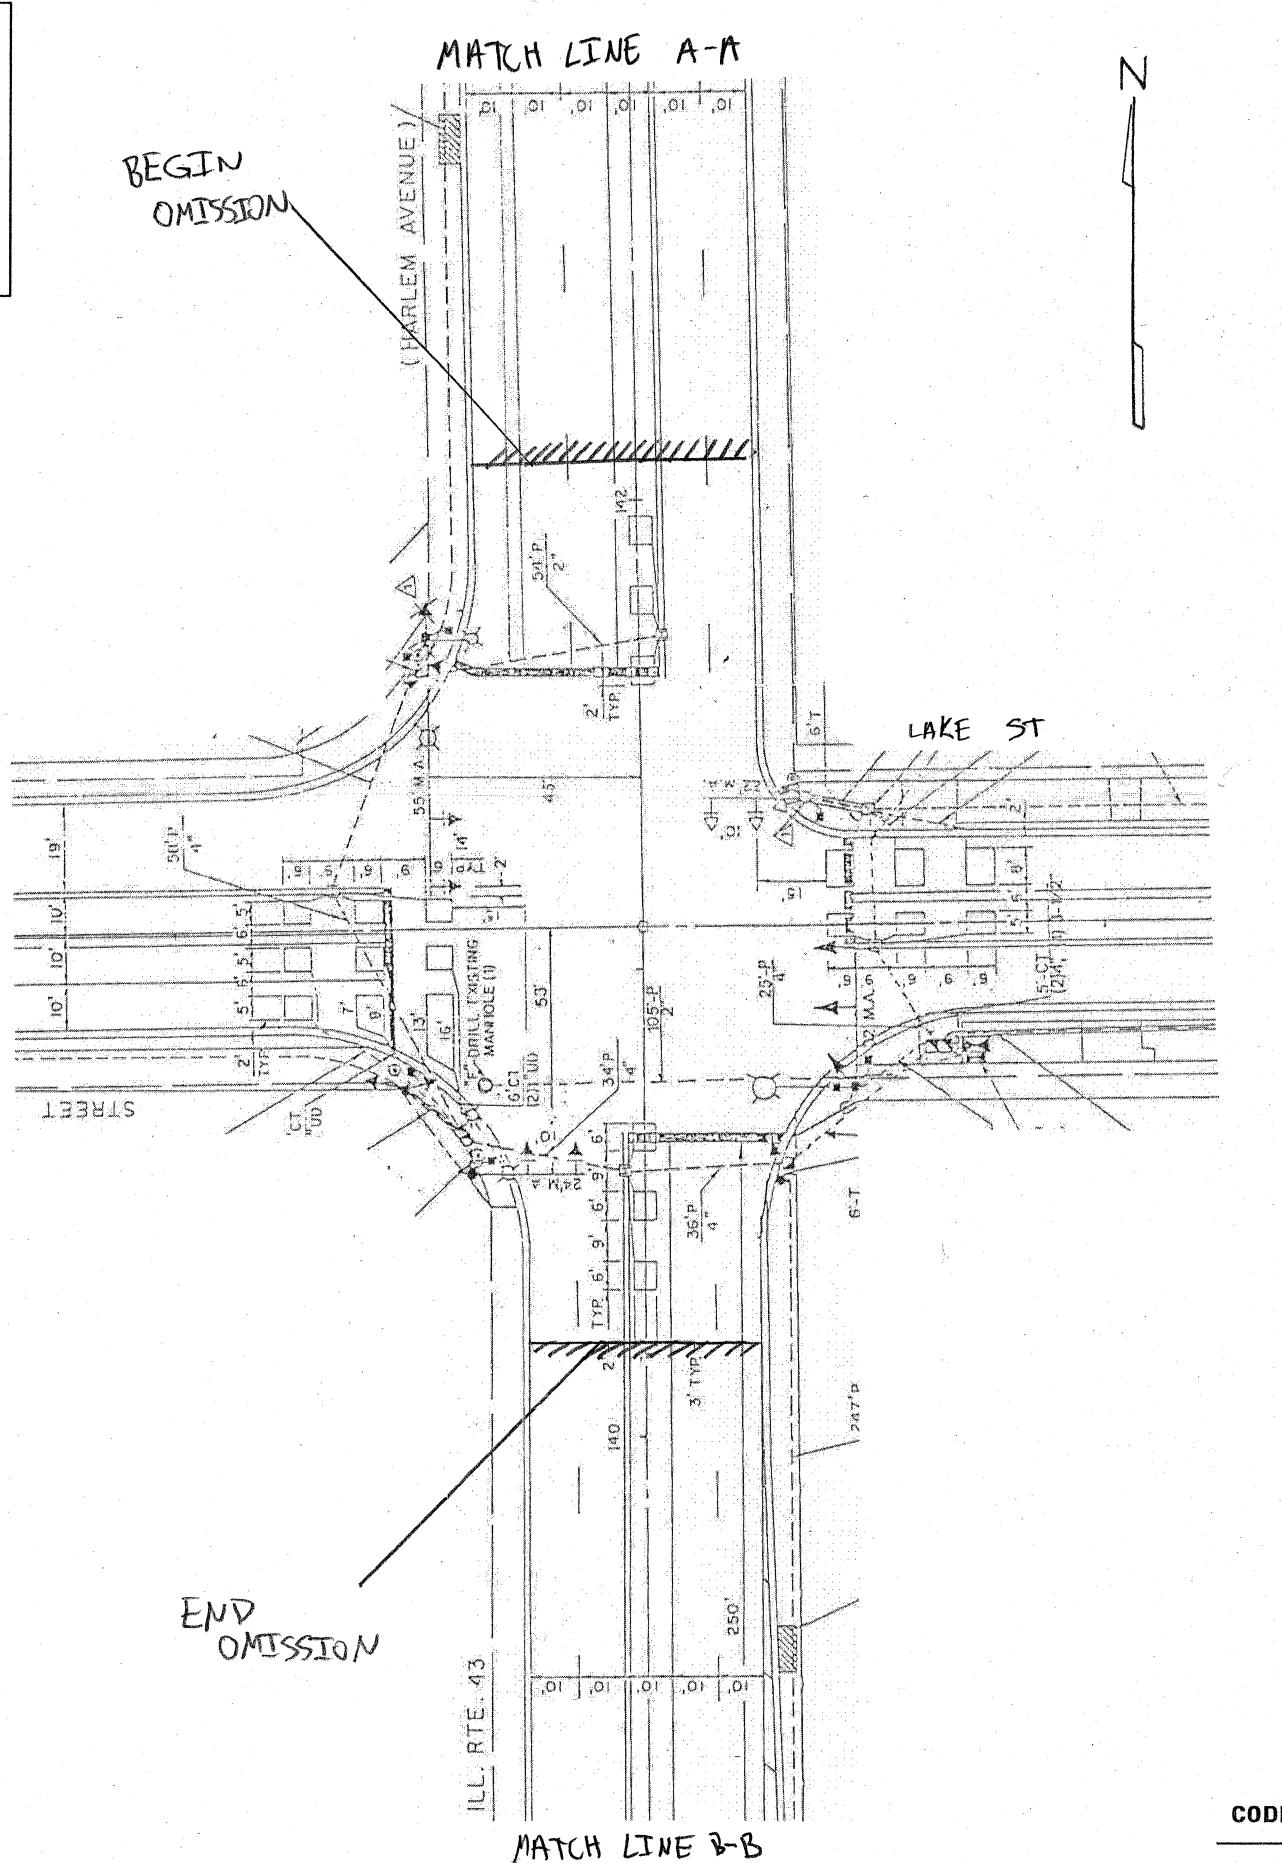

TRAFFIC SIGNAL LEGEND

PROPOSED EXISTING

SIGNAL HEAD WITH BACKPLATE

SIGNAL HEAD


GALVANIZED STEEL CONDUIT IN TRENCH OR PUSHED

DETECTOR LOOP

VEHICLE DETECTOR, NON COMPENSATED MAGNETIC TYPE

RACEWAY FOR MAGNETIC DETECTOR, TYPE I OR TYPE II

"E"

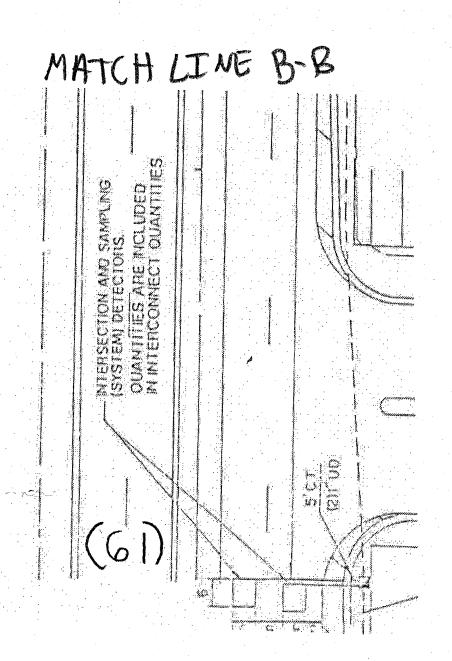

REPLACE ALL DETECTOR LOOPS AS SHOWN (WITHIN THE RESURFACING LIMITS)

CODE QUANTITY UNIT

166

ITEM

88600600

FOOT

DETECTOR LOOP, REPLACEMENT

THIS PLAN IS FOR THE SOLE PURPOSE OF DETECTOR LOOP REPLACEMENTS ONLY

STATE OF ILLINOIS
DEPARTMENT OF TRANSPORTATION

DISTRICT ONE - DETECTOR LOOP REPLACEMENT

TL 43 HACLEM AVE & LAKE ST

SCALE: SHEET NO. OF SHEETS STA. TO STA.

F.A.R SECTION COUNTY TOTAL SHEET NO. 348 2010-090-RS COOK 55 35 CONTRACT NO. 60L86

FED. ROAD DIST. NO. | ILLINOIS FED. AID PROJECT