STATE OF ILLINOIS

DEPARTMENT OF TRANSPORTATION

DIVISION OF HIGHWAYS

FOR INDEX OF SHEETS, SEE SHEET NO. 2

PROJECT IS LOCATED IN THE CITY OF JOLIET.

TRAFFIC DATA

2009 ADT = 14,300 POSTED SPEED LIMIT = 50 MPH

100' 200' 300' — 1"= 100'
0 10' 20' 30' — 1"= 10'
0 50' 100' — 1"= 50'
0 50' 100' — 1"= 30'
0 50' — 1"= 30'
0 50' — 1"= 30'

FULL SIZE PLANS HAVE BEEN PREPARED USING STANDARD ENGINEERING SCALES. REDUCED SIZED PLANS WILL NOT CONFORM TO STANDARD SCALES. IN MAKING MEASUREMENTS ON REDUCED PLANS, THE ABOVE SCALES MAY BE USED.

J.U.L.I.E.
JOINT UTILITY LOCATION INFORMATION FOR EXCAVATION
1-800-892-0123
OR 811

PROJECT ENGINEER: BOB BORO (847) 705–4237 PROJECT MANAGER: ISSAM RAYYAN

CONTRACT NO. 60P48

PROPOSED HIGHWAY PLANS


FAP RTE 856: US 6 (CHANNAHON RD)

0.1 MIN OF TERRY DR TO 0.2 MIS OF EMPRESS RD


SECTION: EX-RS-4

RESURFACING (3P)

PROJECT: F-0856(026)
WILL COUNTY

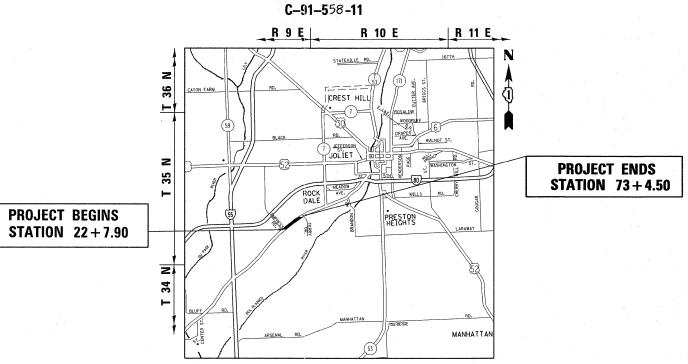

TROY TOWNSHIP

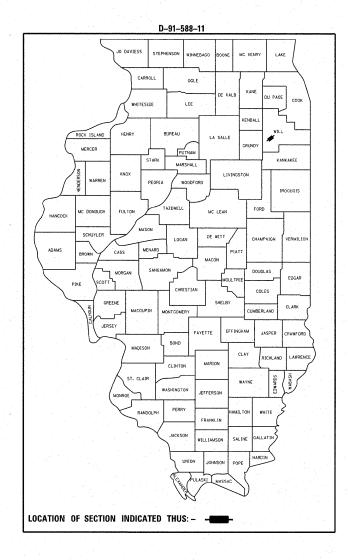GROSS LENGTH = 5,096.6 FT. = 0.965 MILE NET LENGTH = 5,096.6 FT. = 0.965 MILE 

STATE OF ILLINOIS
DEPARTMENT OF TRANSPORTATION
DIVISION OF HIGHWAYS

SUBMITTED OCTOBER 20 20 11

Dian M. O'Herk gr DEPUTY DIRECTOR OF HIGHWAYS, REGION ENGINEER

December 9 20 11

acting ENGINEER OF DESIGN AND ENVIRONMENT

Decombor 9 20 11

William R. Frey low Interior OF HIGHWAYS, CHIEF ENGINEER

PRINTED BY THE AUTHORITY OF THE STATE OF ILLINOIS