

STATE OF ILLINOIS
DEPARTMENT OF TRANSPORTATION
DIVISION OF HIGHWAYS


PROPOSED HIGHWAY PLANS

F.A.P. 307 / IL 64 (NORTH AVE.)
ELMWOOD AVE. TO RIDGELAND AVE. &
AUSTIN AVE. TO CENTRAL AVE.
RESURFACING (3P)
SECTION: 2011-076-RS
COOK COUNTY
C-91-011-12

F.A.P. RTE.	SECTION	COUNTY	TOTAL SHEETS	SHEET NO.
307	2011-076-RS	COOK	34	1
FED. ROAD DIST. NO. 1		ILLINOIS	CONTRACT NO. 60R02	

FOR INDEX OF SHEETS, SEE SHEET NO. 2

IMPROVEMENT LOCATED IN THE VILLAGE
OF OAK PARK AND THE CITY OF CHICAGO

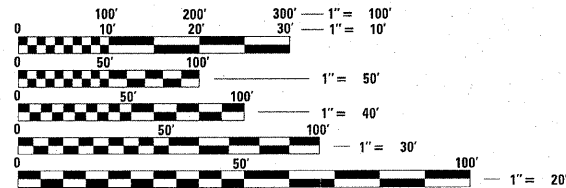


FULL SIZE PLANS HAVE BEEN PREPARED USING STANDARD
ENGINEERING SCALES. REDUCED SIZED PLANS WILL NOT
CONFORM TO STANDARD SCALES. IN MAKING MEASUREMENTS
ON REDUCED PLANS, THE ABOVE SCALES MAY BE USED.

J.U.L.I.E.
JOINT UTILITY LOCATION INFORMATION FOR EXCAVATION
1-800-892-0123
OR 811

PROJECT ENGINEER: JENPAI CHANG (847) 705-4432
PROJECT MANAGER: KEN ENG (847) 705-4247

CONTRACT NO. 60R02

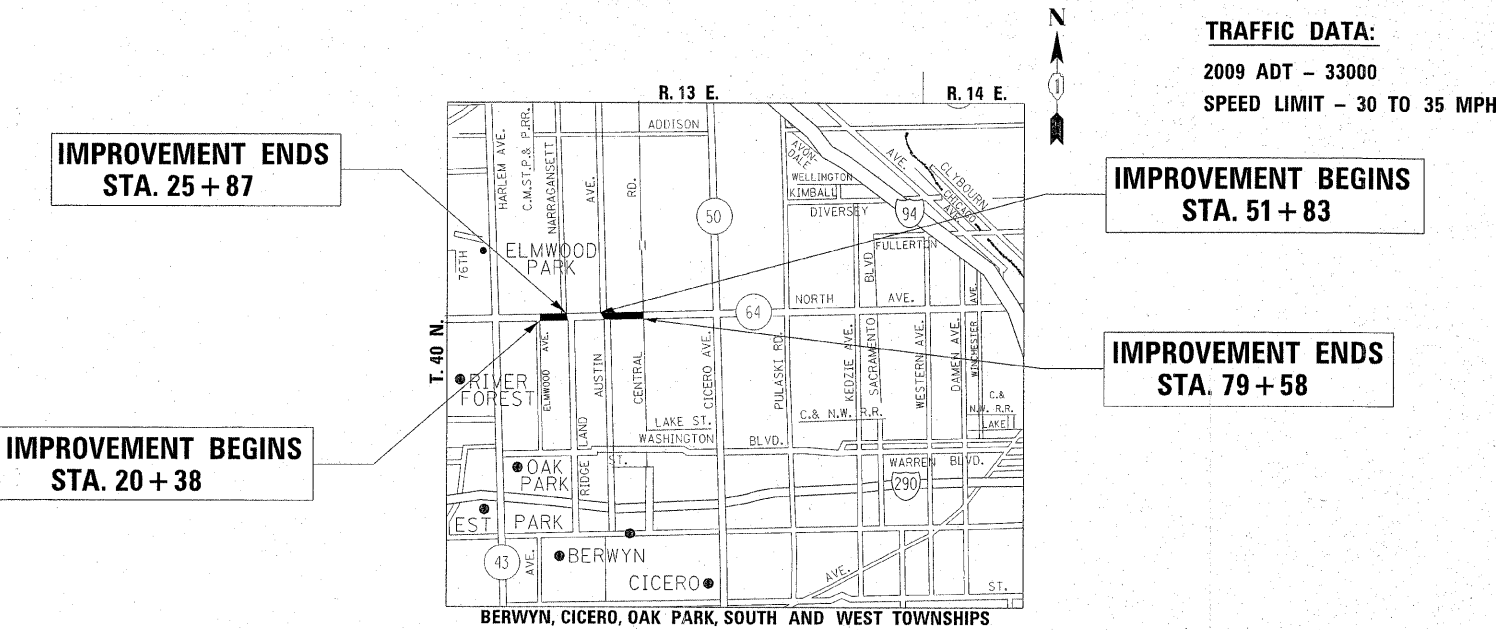

GROSS LENGTH OF IMPROVEMENT = 5920 LIN FT = 1.12 MILES
NET LENGTH OF IMPROVEMENT = 3324 LIN FT = .63 MILES



STATE OF ILLINOIS
DEPARTMENT OF TRANSPORTATION
DIVISION OF HIGHWAYS

SUBMITTED OCTOBER 21, 2011

Debra M. D'Amico
DEPUTY DIRECTOR OF HIGHWAYS, REGION ENGINEER

December 9, 2011
Scott E. Still, P.E.
ENGINEER OF DESIGN AND ENVIRONMENT

December 9, 2011
William B. Frenzel
DIRECTOR OF HIGHWAYS, CHIEF ENGINEER

PRINTED BY THE AUTHORITY
OF THE STATE OF ILLINOIS