
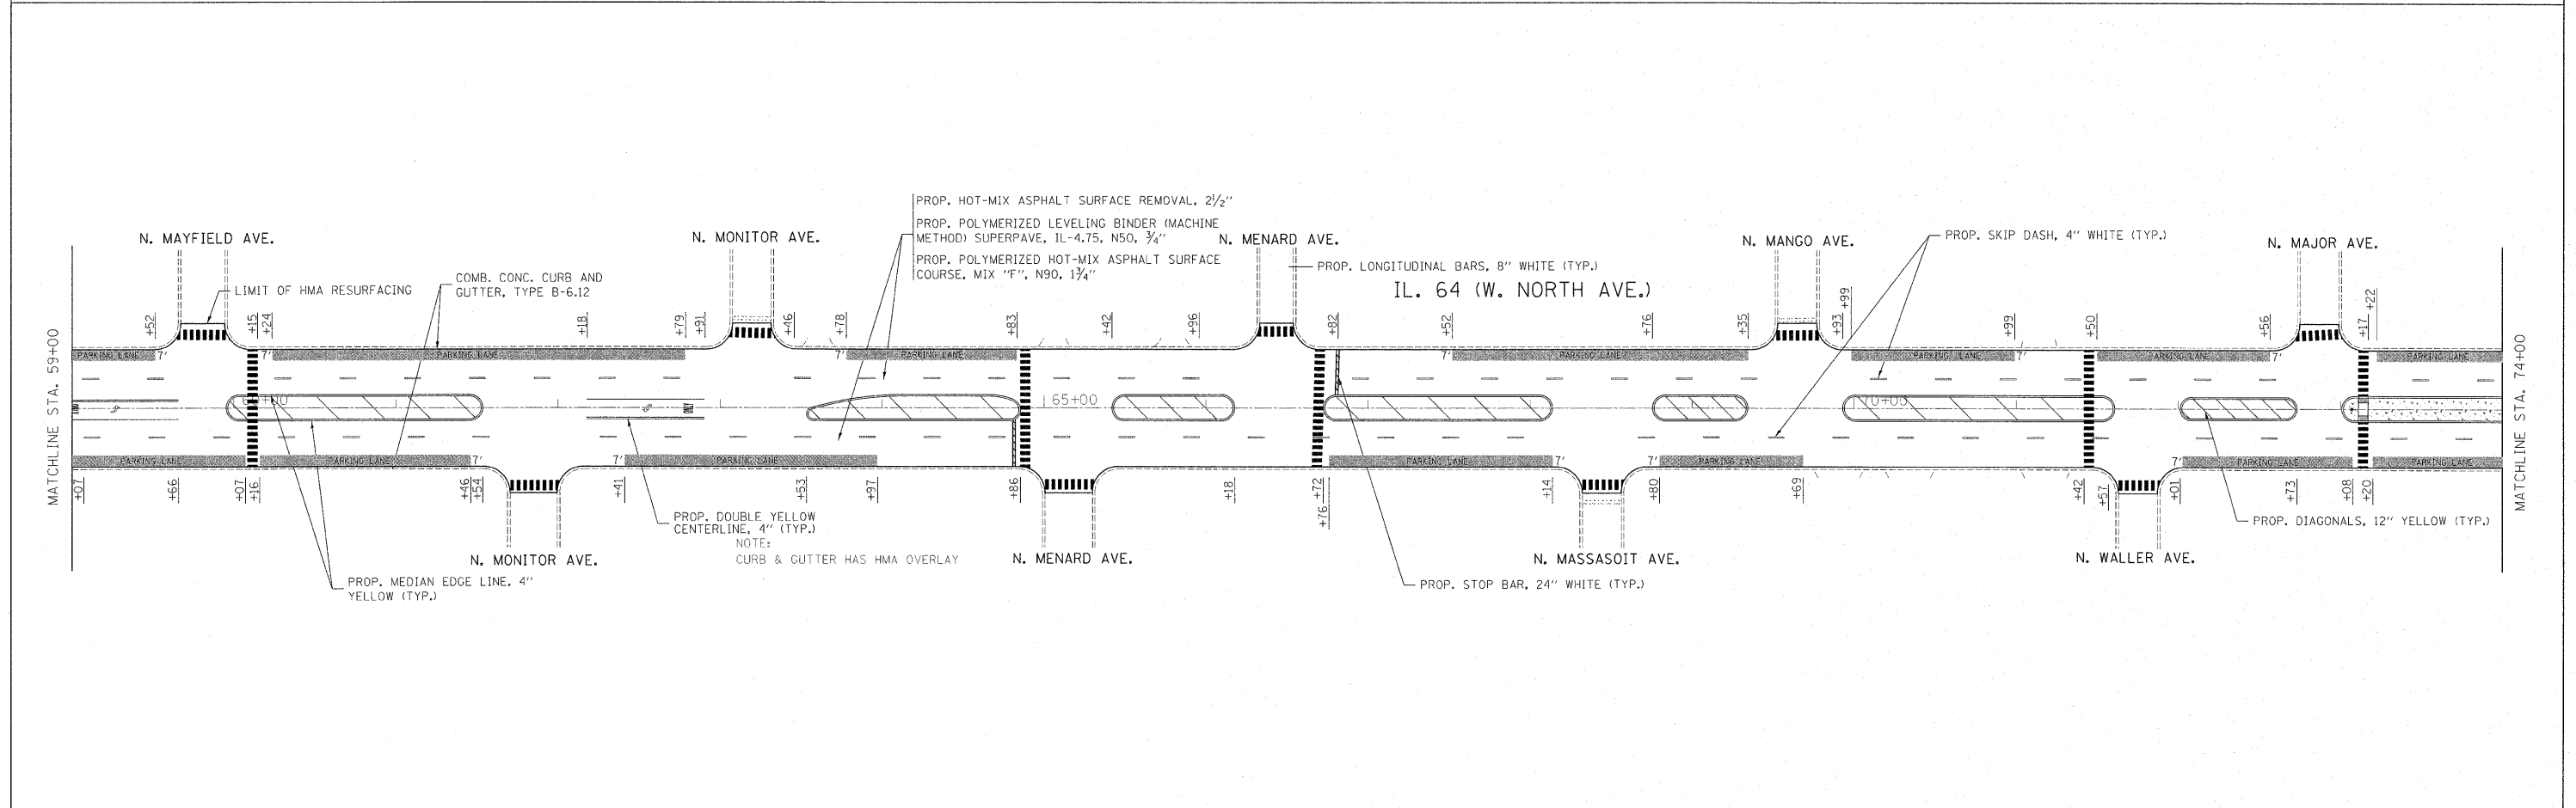


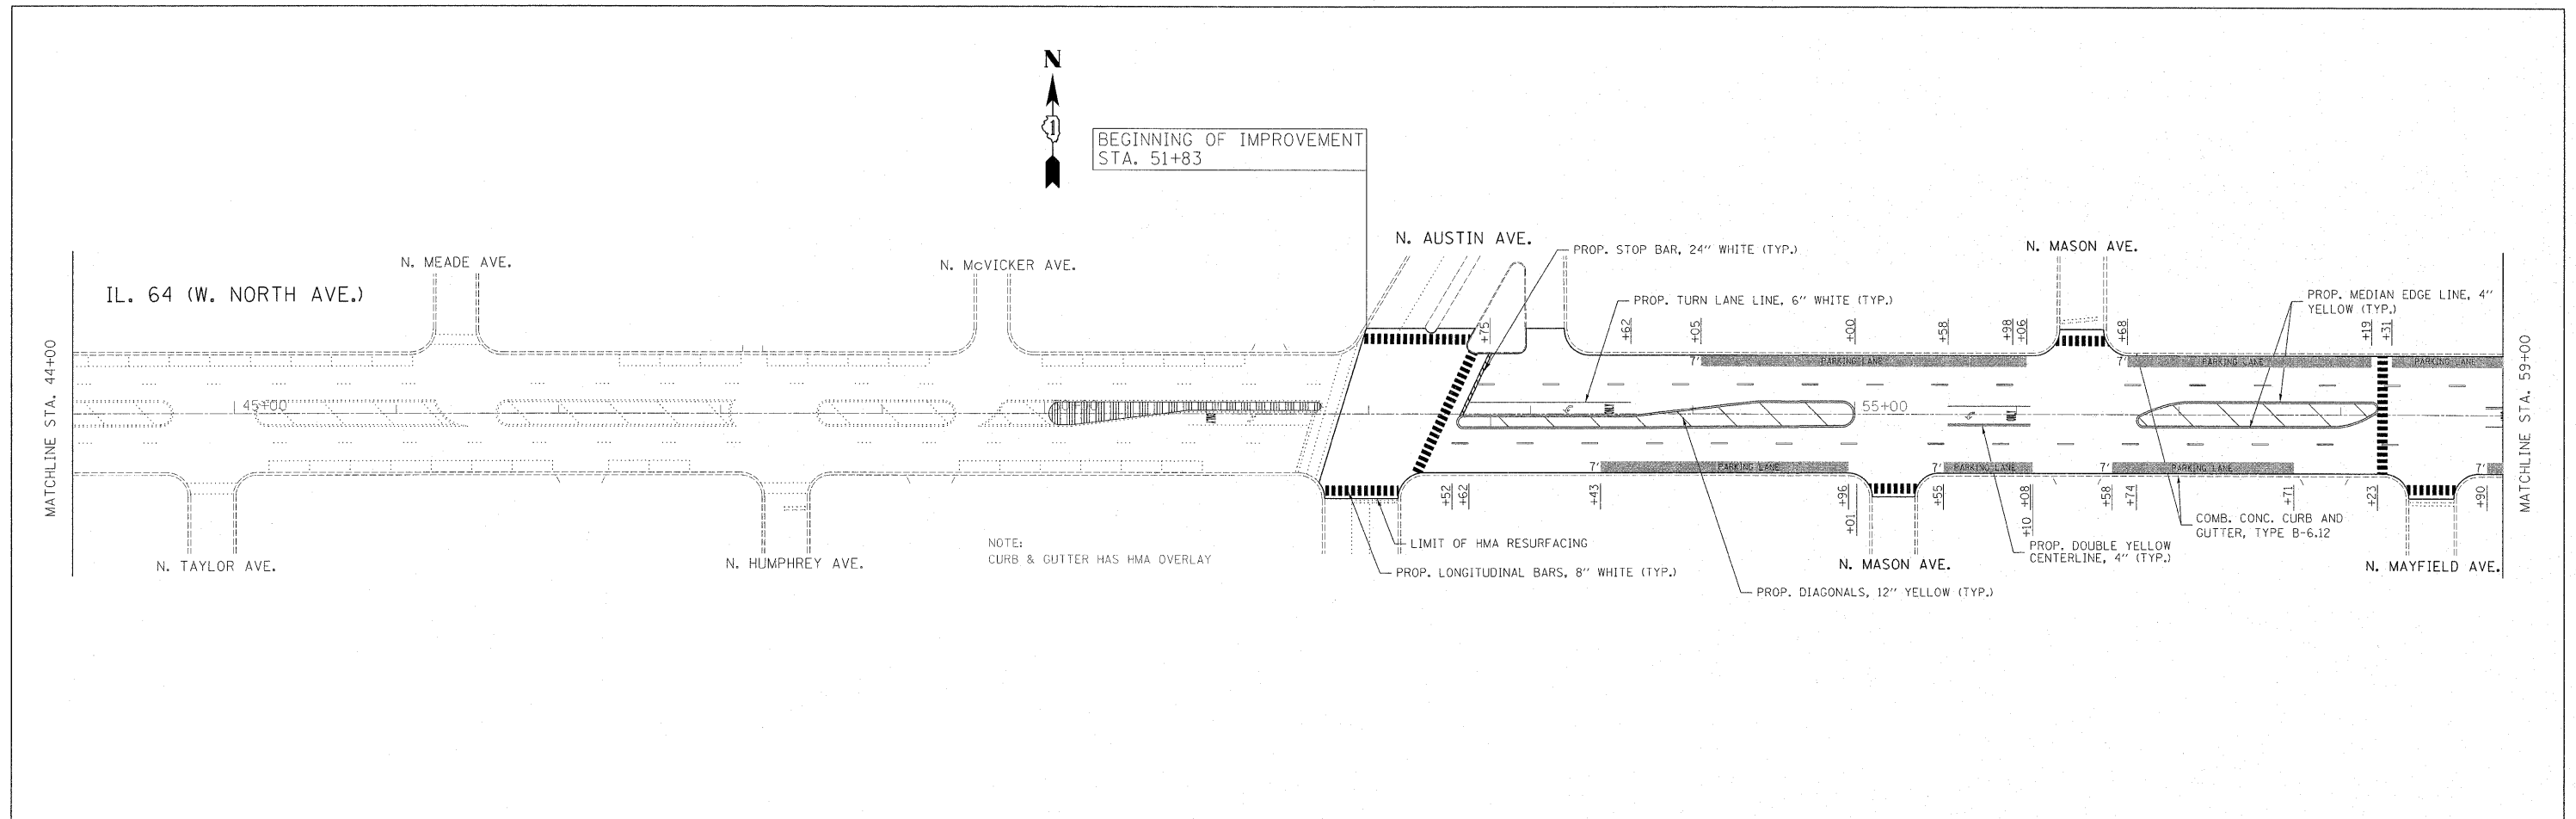

FILE NAME = c:\pw\work\pwwdot\steadpa\d0145963\0.85909-sht-plan.dgn	USER NAME = steadpa		DESIGNED -	REVISED -	STATE OF ILLINOIS DEPARTMENT OF TRANSPORTATION	ROADWAY AND PAVEMENT MARKING PLANS			F.A.P. RTE.	SECTION	COUNTY	TOTAL SHEETS	SHEET NO.
	PLOT SCALE = 50.0000' / 1" =		DRAWN -	REVISED -		IL 64 (NORTH AVE.)--ELMWOOD AVE. TO RIDGELAND AVE.;			307	2011-076-RS	COOK	34	9
	PLOT DATE = 10/19/2011		CHECKED -	REVISED -		AUSTIN AVE. TO CENTRAL AVE.			CONTRACT NO. 60R02				
			DATE -	REVISED -		SCALE:	SHEET NO.	OF SHEETS	STA. 51+83	TO STA. 74+00	ILLINOIS FED. AID PROJECT		