

TRAFFIC SIGNAL LEGEND

PROPOSED EXISTING

DETECTOR LOOP


SIGNAL HEAD

G.S. CONDUIT IN TRENCH OR PUSHED

SIGNAL HEAD WITH BACKPLATE

RACEWAY FOR MAGNETIC DETECTOR, TYPE I OR II

VEHICLE DETECTOR, NON-COMPENSATED MAGNETIC TYPE

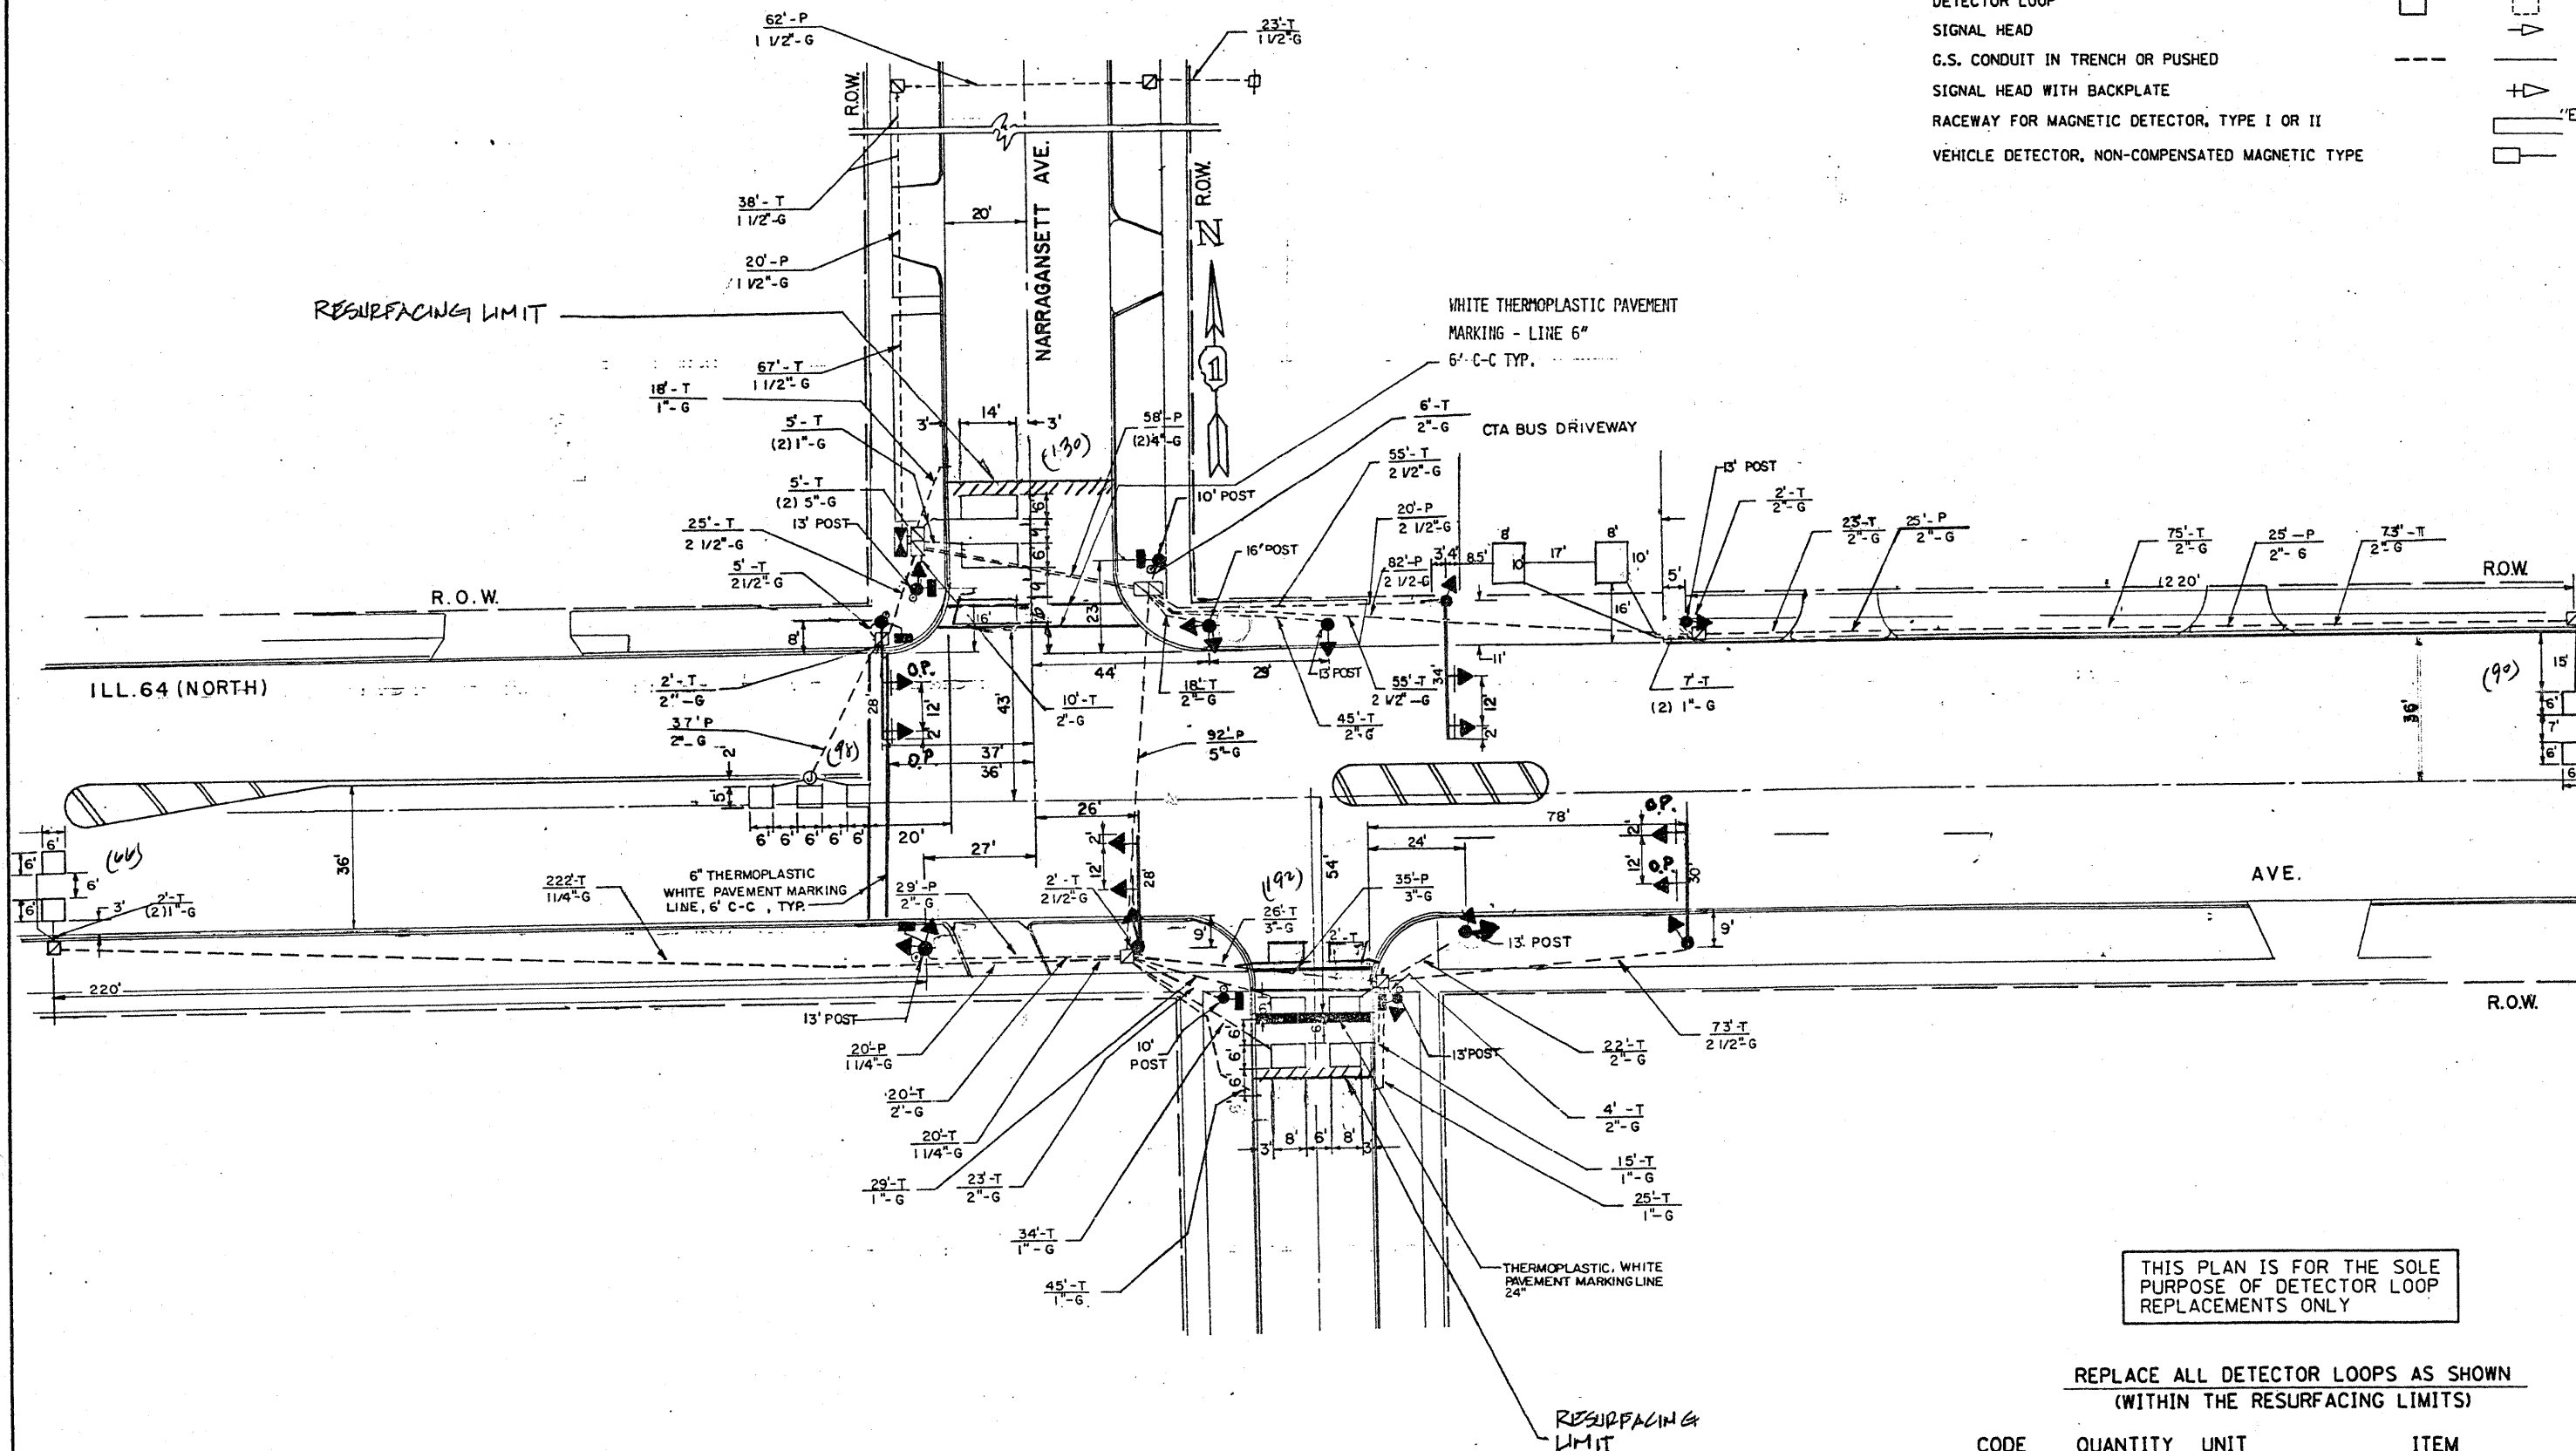

THIS PLAN IS FOR THE SOLE PURPOSE OF DETECTOR LOOP REPLACEMENTS ONLY

REPLACE ALL DETECTOR LOOPS AS SHOWN (WITHIN THE RESURFACING LIMITS)

CODE	QUANTITY	UNIT	ITEM
86600600	576	FOOT	DETECTOR LOOP, REPLACEMENT

FILE NAME -	USER NAME - kanthaphisaybo	DESIGNED - BCK	REVISED -
c:\pwork\pwork\DOT\KANTHAPHISAYBO\1126	1126\TrafficLegend.v7.dgn	DRAWN - BCK	REVISED -
	PLOT SCALE = 3/4\"	CHECKED - DAD	REVISED -
	PLOT DATE = 4/3/2009	DATE	REVISED -

STATE OF ILLINOIS
DEPARTMENT OF TRANSPORTATION

DISTRICT ONE - DETECTOR LOOP REPLACEMENT
ILL. RTE. 64 (NORTH AV.) @ NARRAGANSETT AV.

SCALE: NONE SHEET NO. OF SHEETS STA. TO STA.

F.A. RTE.	SECTION	COUNTY	TOTAL SHEETS	SHEET NO.
307		COOK		31
CONTRACT NO.				

FED. ROAD DIST. NO. ILLINOIS FED. AID PROJECT