


TRAFFIC SIGNAL LEGEND

DETECTOR LOOP
SIGNAL HEAD
G.S. CONDUIT IN TRENCH OR PUSHED
SIGNAL HEAD WITH BACKPLATE
RACEWAY FOR MAGNETIC DETECTOR, TYPE I OR II
VEHICLE DETECTOR, NON-COMPENSATED MAGNETIC TYPE

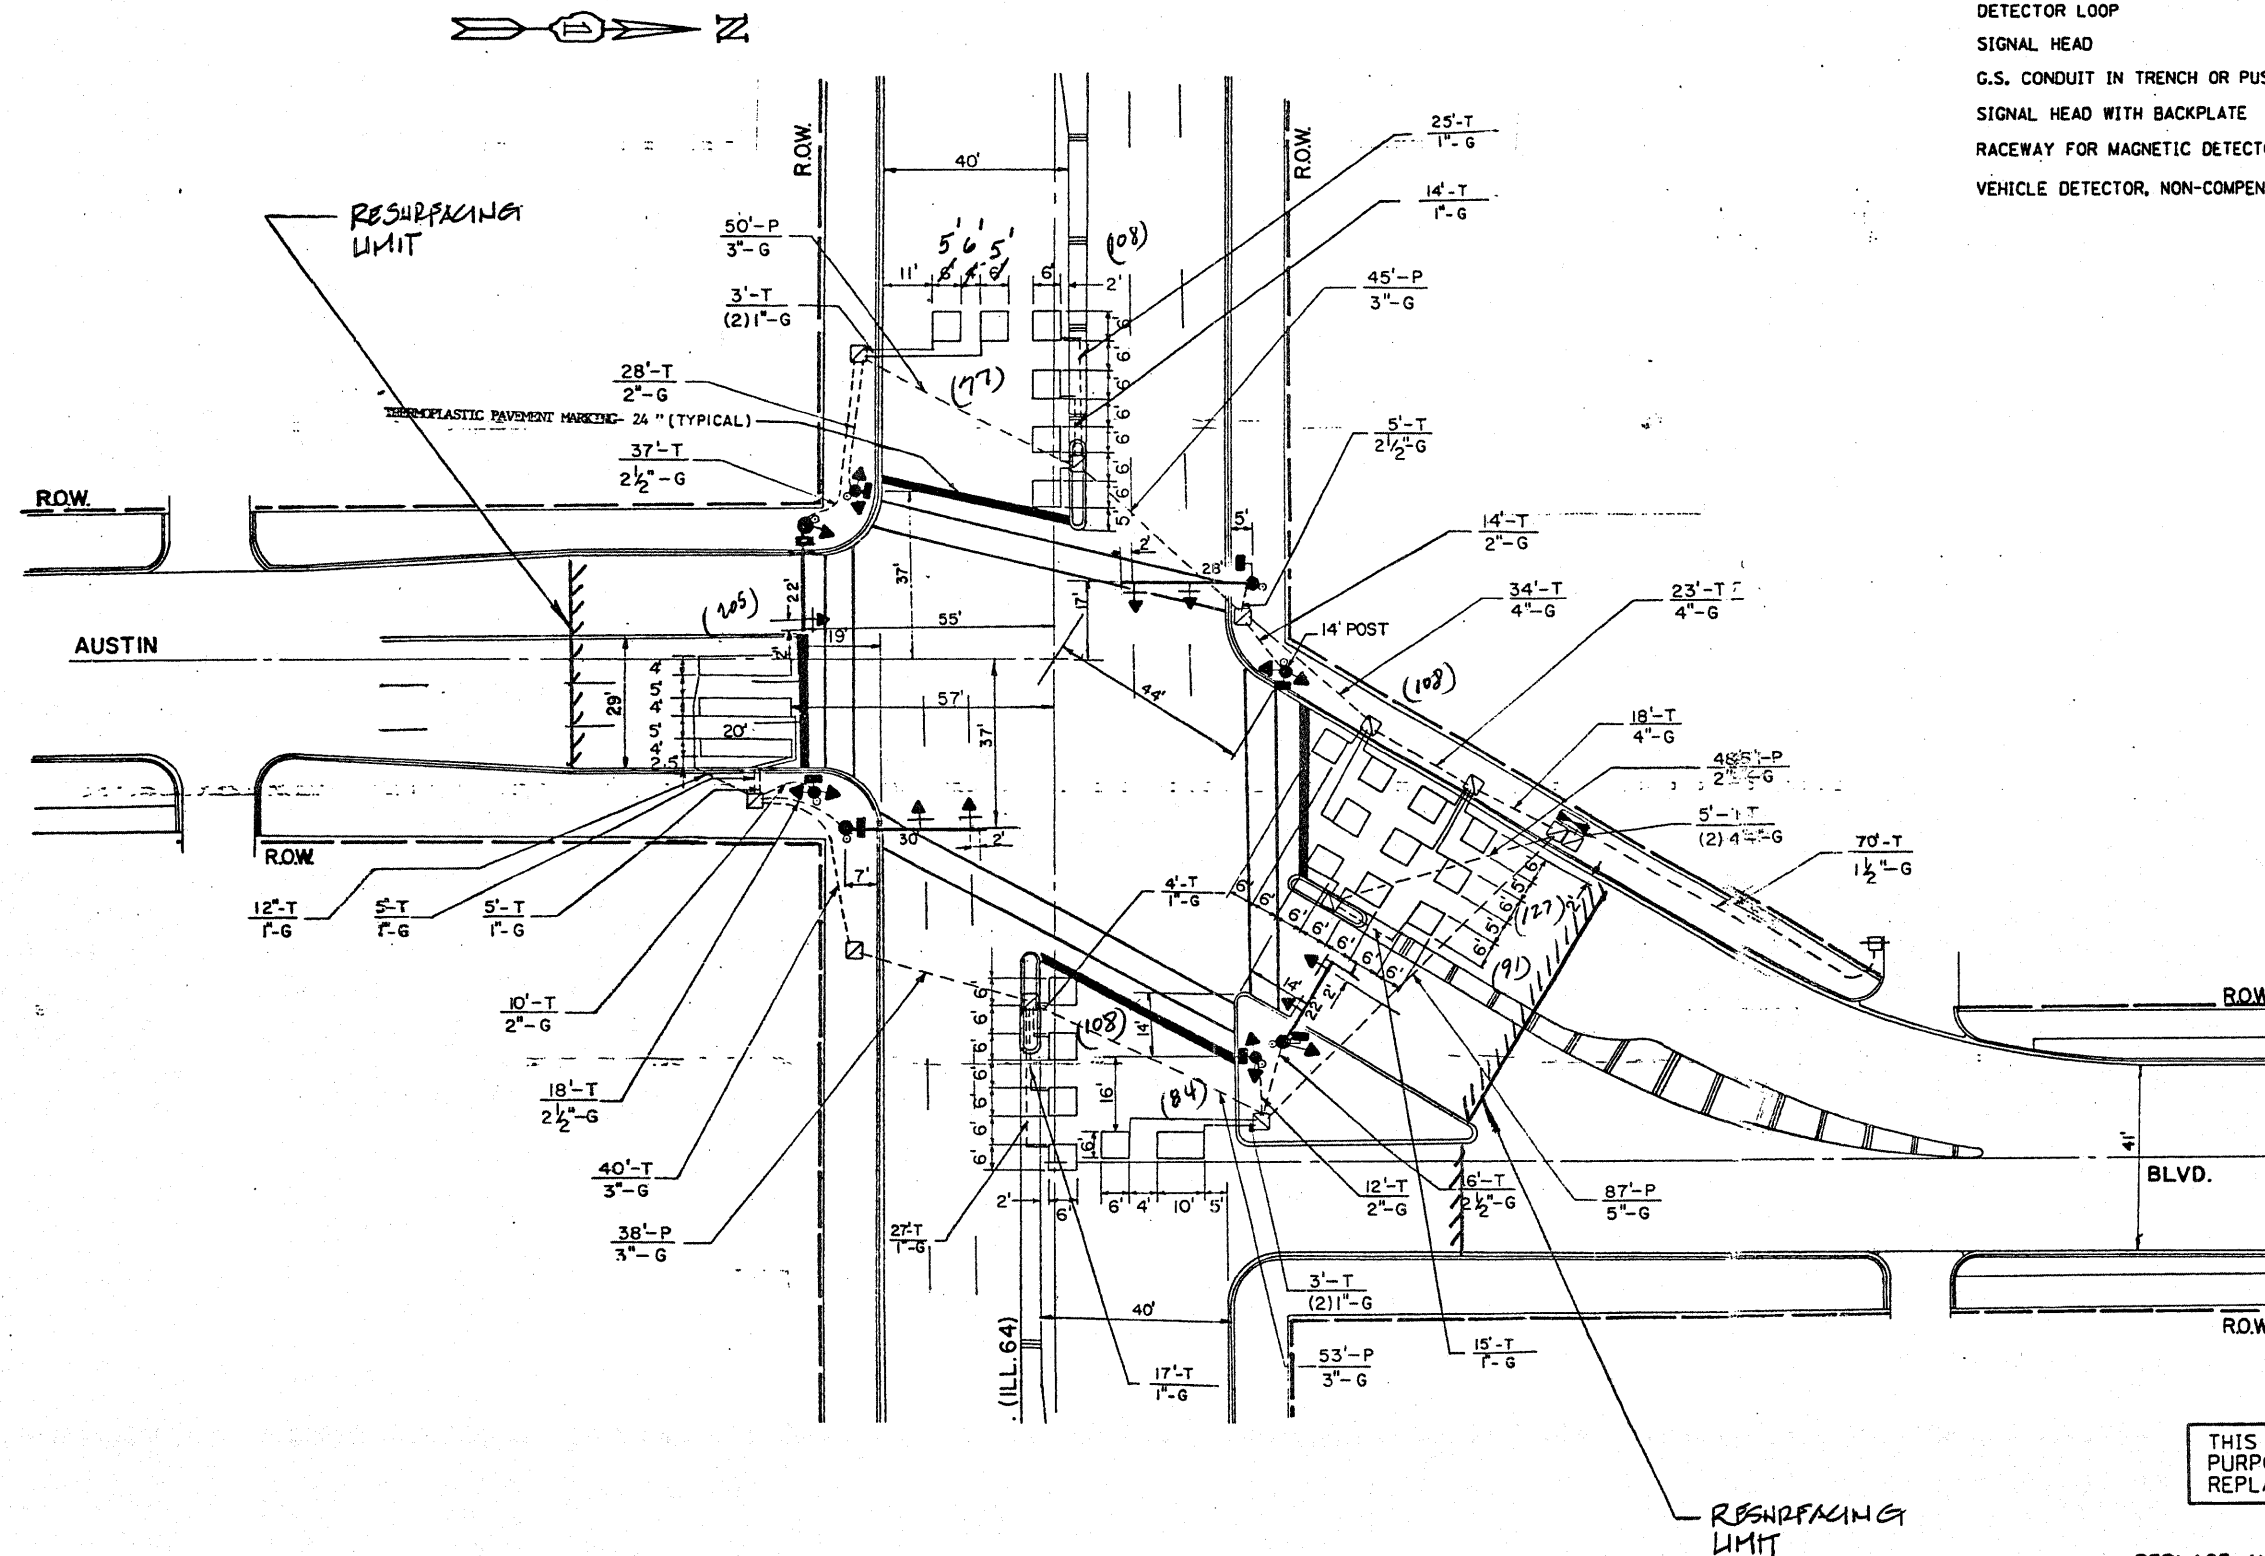

THIS PLAN IS FOR THE SOLE
PURPOSE OF DETECTOR LOOP
REPLACEMENTS ONLY

REPLACE ALL DETECTOR LOOPS AS SHOWN
(WITHIN THE RESURFACING LIMITS)

CODE	QUANTITY	UNIT	ITEM
86600600	908	FOOT	DETECTOR LOOP, REPLACEMENT

FILE NAME *	USER NAME = kanthaphi:aybc	DESIGNED - BCK	REVISED -	STATE OF ILLINOIS DEPARTMENT OF TRANSPORTATION	DISTRICT ONE - DETECTOR LOOP REPLACEMENT ILL. RTE. 64 (NORTH A.) @ AUSTIN BOULEVARD	F.A. -	SECTION	COUNTY	TOTAL SHEETS	SHEET NO.	
as:\pwork\PMID00T\KANTHAPHIYAYBC\01126	4\traffle.legend.v7.dgn	DRAWN - BCK	REVISED -			307		COOK		32	
	PLOT SCALE = 3/4"=60' / IN.	CHECKED - DAD	REVISED -								
	PLOT DATE = 4/3/2009	DATE	REVISED -								
				SCALE: NONE	SHEET NO. OF SHEETS	STA.	TO STA.		CONTRACT NO.		
								FED. ROAD DIST. NO. ILLINOIS FED. AID PROJECT			