


F.A. RTE.	SECTION	COUNTY	TOTAL SHEETS	SHEET NO.
307		COOK	23	23
CONTRACT NO.				
FED. ROAD DIST. NO. ILLINOIS FED. AID PROJECT				

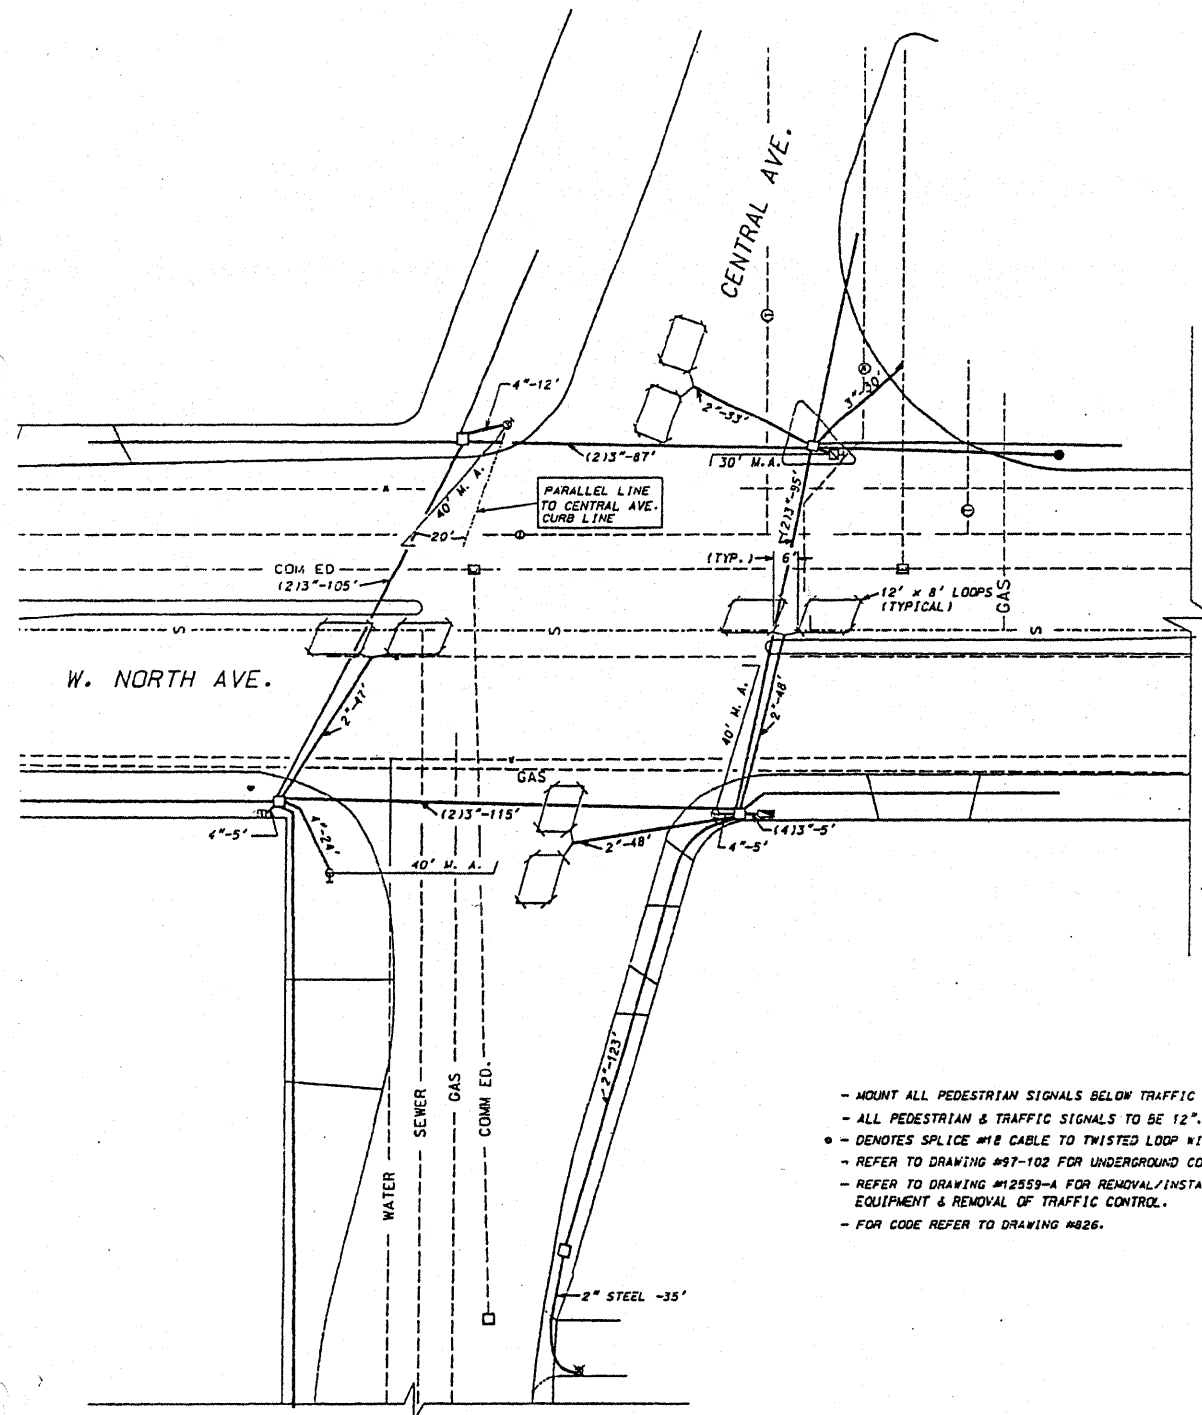


FOUNDATION & CONDUIT PLAN

SCALE: 1"=20'

- MOUNT ALL PEDESTRIAN SIGNALS BELOW TRAFFIC SIGNALS WHERE APPLICABLE.
- ALL PEDESTRIAN & TRAFFIC SIGNALS TO BE 12".
- DENOTES SPLICE #18 CABLE TO TWISTED LOOP WIRE.
- REFER TO DRAWING #97-102 FOR UNDERGROUND CONDUIT FACILITIES.
- REFER TO DRAWING #12559-A FOR REMOVAL/INSTALLATION OF STREET LIGHTING EQUIPMENT & REMOVAL OF TRAFFIC CONTROL.
- FOR CODE REFER TO DRAWING #826.

NOTE
TRAFFIC SIGNALS IN
SERVICE PER THIS
DRAWING ON 11-24-98

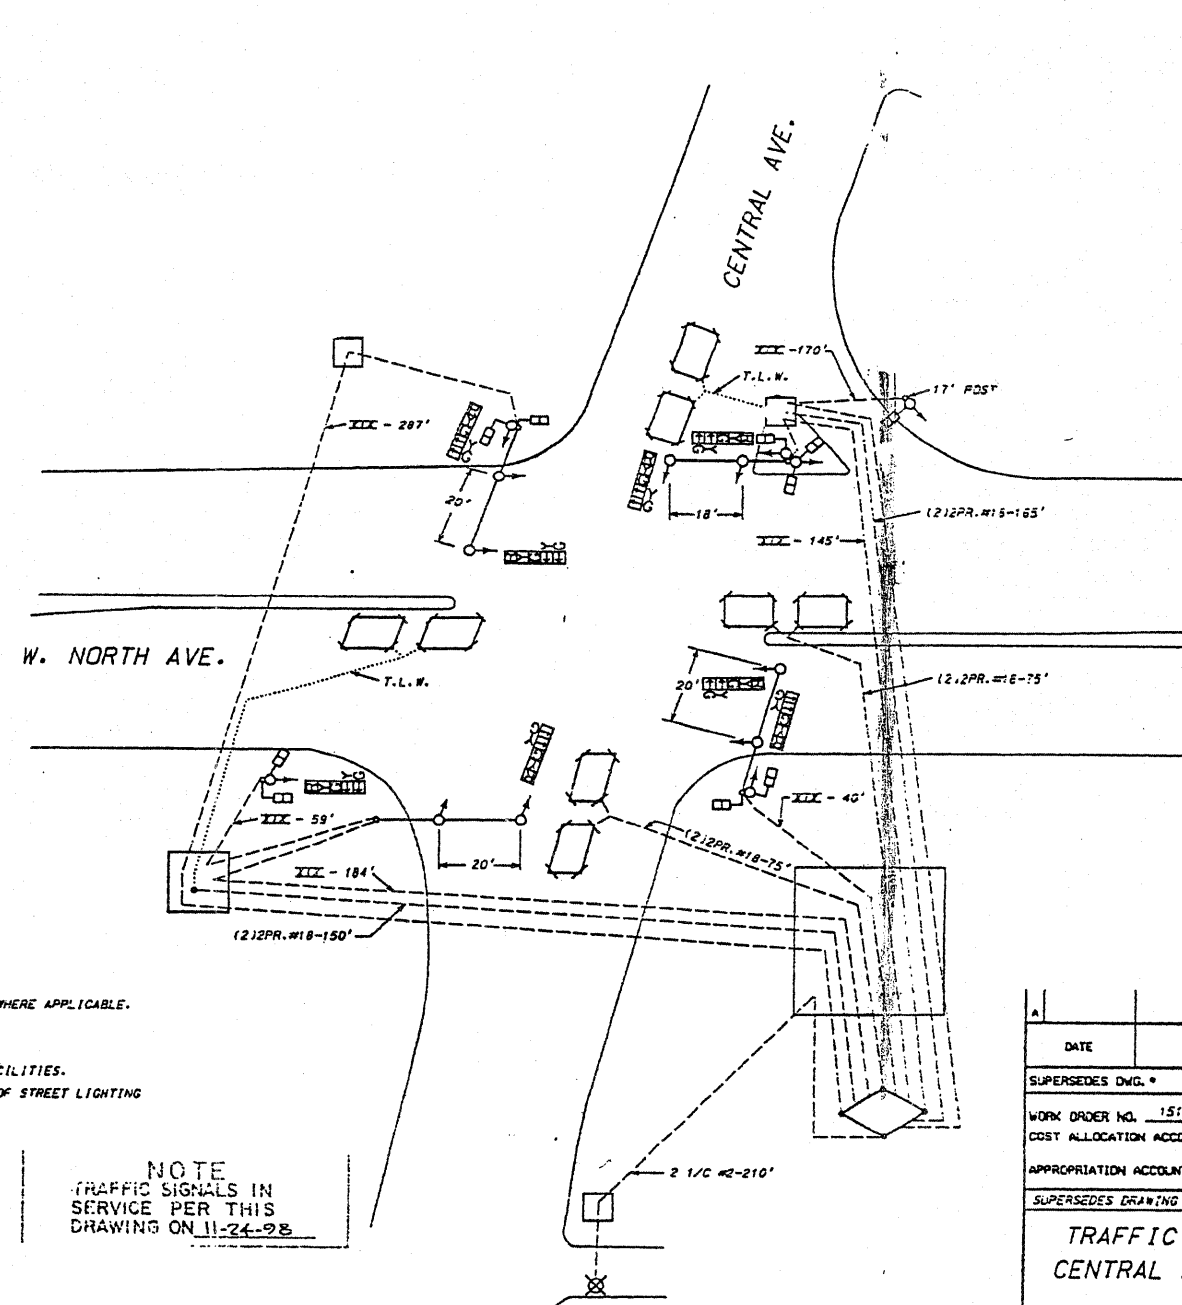

CABLE & SIGNAL PLAN

NOT TO SCALE

DATE	REVISION
SUPERSEDES DWG. #	
WORK ORDER NO. 1510155	DATE 8-14-97
COST ALLOCATION ACCOUNT	
APPROPRIATION ACCOUNT (MATERIAL LABOR)	
SUPERSEDES DRAWING #12559 DATED 8-27-74	
TRAFFIC CONTROL SIGNALS CENTRAL AVE. & NORTH AVE.	
CITY OF CHICAGO DEPT. OF STREETS AND SANITATION BUREAU OF ELECTRICITY DIVISION OF ELECTRICAL ENGINEERING	
DRAWN BY ARMANDO VIVIANO	CHECKED BY ROBERT CARTER
SUPERVISING ENGINEER ELECT. DESIGN ENGR.	ENGINEER OTTO LETAMENDI
ENGINEER OF ELECTRICITY 11/10/97	DWG. NO. 12559
DEPT. SUPV. OF ELECTRICITY 11/10/97	DATE 8-14-97
SIZE 22" x 36"	SCALE: AS NOTED