


ROUTE	SECTION	COUNTY	TOTAL SHEETS	SHEET NUMBER
VARIOUS	2011-216-1	VARIOUS	28	13


CONTRACT NO. 60R56

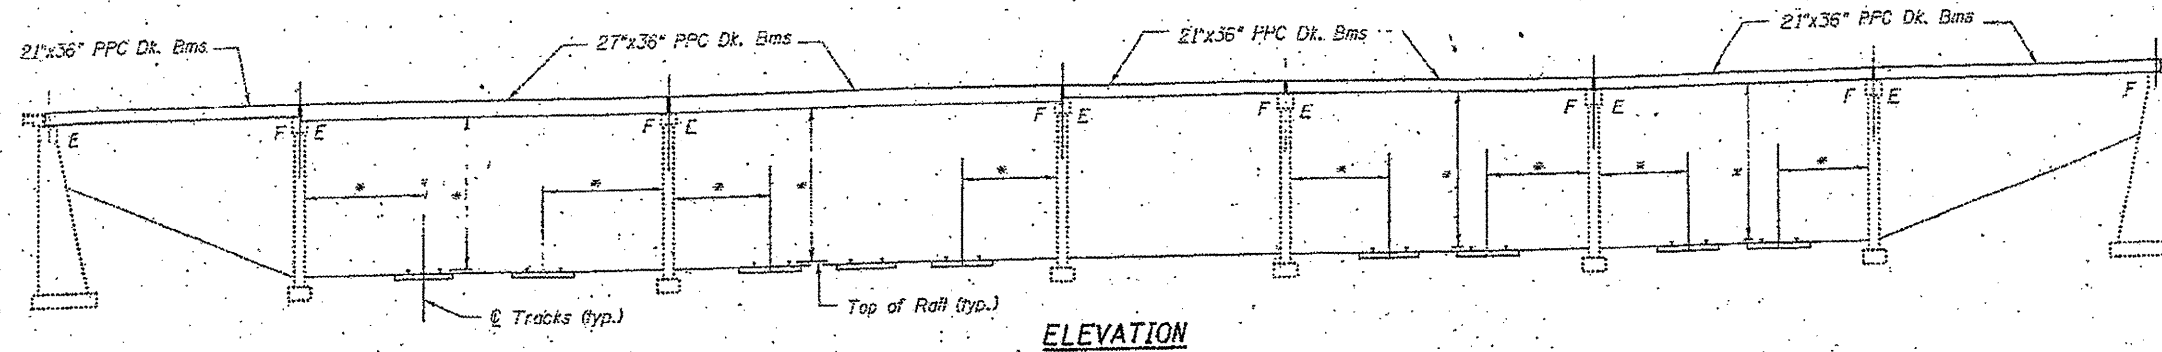


ELEVATION

Note: Existing clearances shall be maintained.

FOR INFORMATION ONLY

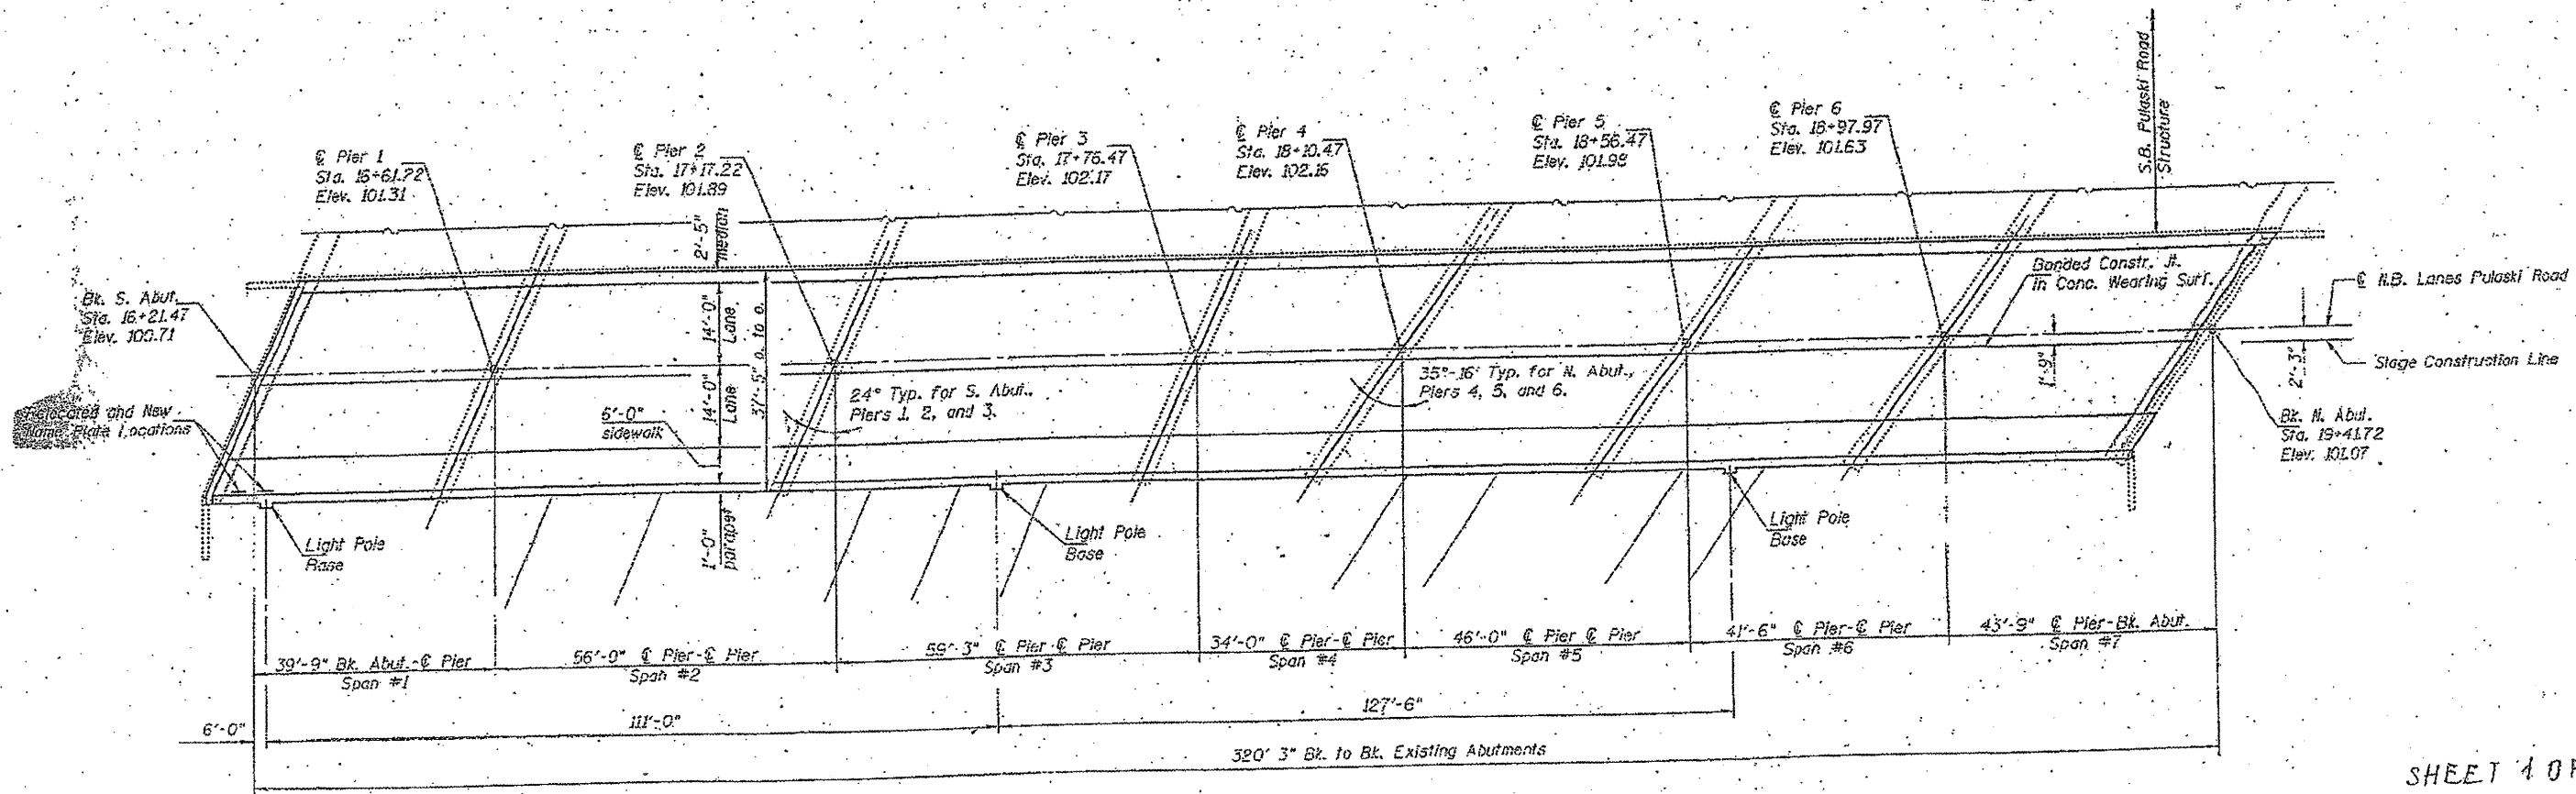

PLAN

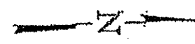

SHEET 1 OF 2

ILLINOIS DEPARTMENT OF
TRANSPORTATION

EXISTING PLANS
LOCATION 2 (SN 016-1020) 1 of 2