
F.A.P. RTE.	SECTION		COUNTY		TOTAL	SHEET NO.	
307	129-R-2		KANE		243	56	
STA.	TA. TO STA.						
FED. ROAD	FED. ROAD DIST. NO. 1 ILLINOIS FED. AID PROJECT						
	CONTRACT NO. 62195						

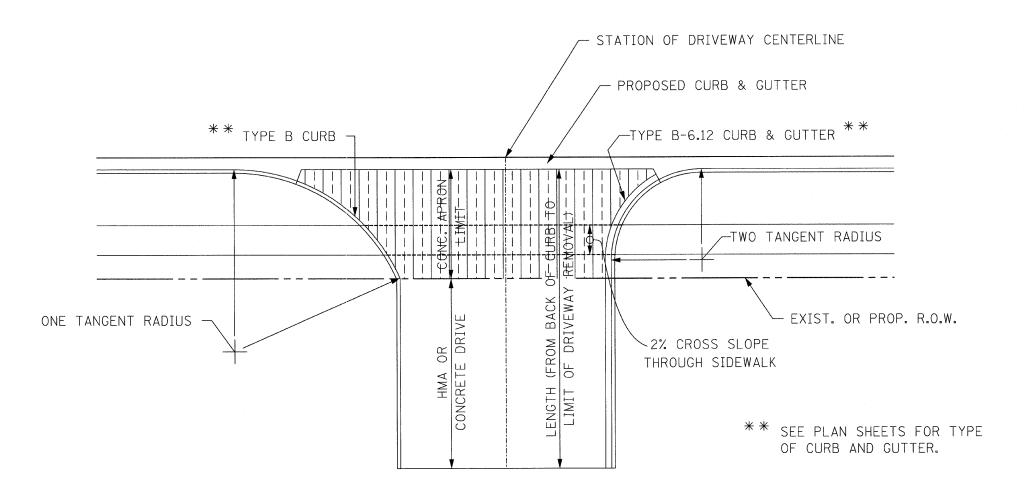

## PROPOSED DRIVEWAY DETAIL

FOR ADDITIONAL NOTES AND DETAILS, SEE

DISTRICT ONE DETAIL - DRIVEWAY DETAILS - DISTANCE BETWEEN R.O.W. AND FACE OF CURB & EDGE OF SHOULDER >= 15' (4.5 m).

DISTRICT ONE DETAIL - DRIVEWAY DETAILS DISTANCE BETWEEN ROW AND FACE OF CURB < 15' (4.5 m).

CHRISTIAN-ROGE & ASSOCIATES, INC. ENGINEERS-PLANNERS-SURVEYORS 211 WEST WACKER DRIVE CHICAGO, ILLINOIS 60606 1-312-372-2023 FAX: 1-312-372-5274

ILLINOIS DEPARTMENT OF TRANSPORTATION

DRIVEWAY DETAILS ILLINOIS ROUTE 64

SCALE: 1" = 50'

DRAWN BY B.K.