

| F.A.P. RTE.         | SECTION | COUNTY                    | TOTAL SHEETS | SHEET NO. |
|---------------------|---------|---------------------------|--------------|-----------|
| 307                 | 130 R-2 | DUPAGE, KANE              | 647          | 117       |
| STA.                |         | TO STA.                   |              |           |
| FED. ROAD DIST. NO. |         | ILLINOIS FED. AID PROJECT |              |           |

62410

**LEGEND:**


- TEMPORARY PAVEMENT
- DIRECTION OF TRAFFIC
- TYPE I OR II BARRICADES
- TEMPORARY CONCRETE BARRIER
- IMPACT ATTENUATOR
- TYPE III BARRICADES
- 4" EDGE LINE
- 4" DOUBLE CENTER LINE - YELLOW
- 4" SKIP DASH LINE (30' SKIP/10' DASH) - WHITE
- 4" SKIP DASH LINE (6' SKIP/2' DASH) - WHITE
- 6" LANE LINE - WHITE
- 24" STOP BAR - WHITE
- LETTERS AND SYMBOLS

**TEMPORARY INFORMATION SIGN LEGEND**

- TRI-TURN - 1

**NOTES:**

1. ALL APPLICABLE STATE STANDARDS SHALL BE APPLIED AT ALL CROSS STREETS AND AT THE PROJECT LIMITS.
2. ALL TEMPORARY INFORMATION SIGNS ALONG NORTH AVENUE SHALL REMAIN FROM THE PREVIOUS STAGE. ALL SIGNS REMOVED SHALL BE VERIFIED BY THE ENGINEER.
3. TEMPORARY ACCESS SHALL BE MAINTAINED TO PHEASANT RUN RESORT DURING STAGE 1A.

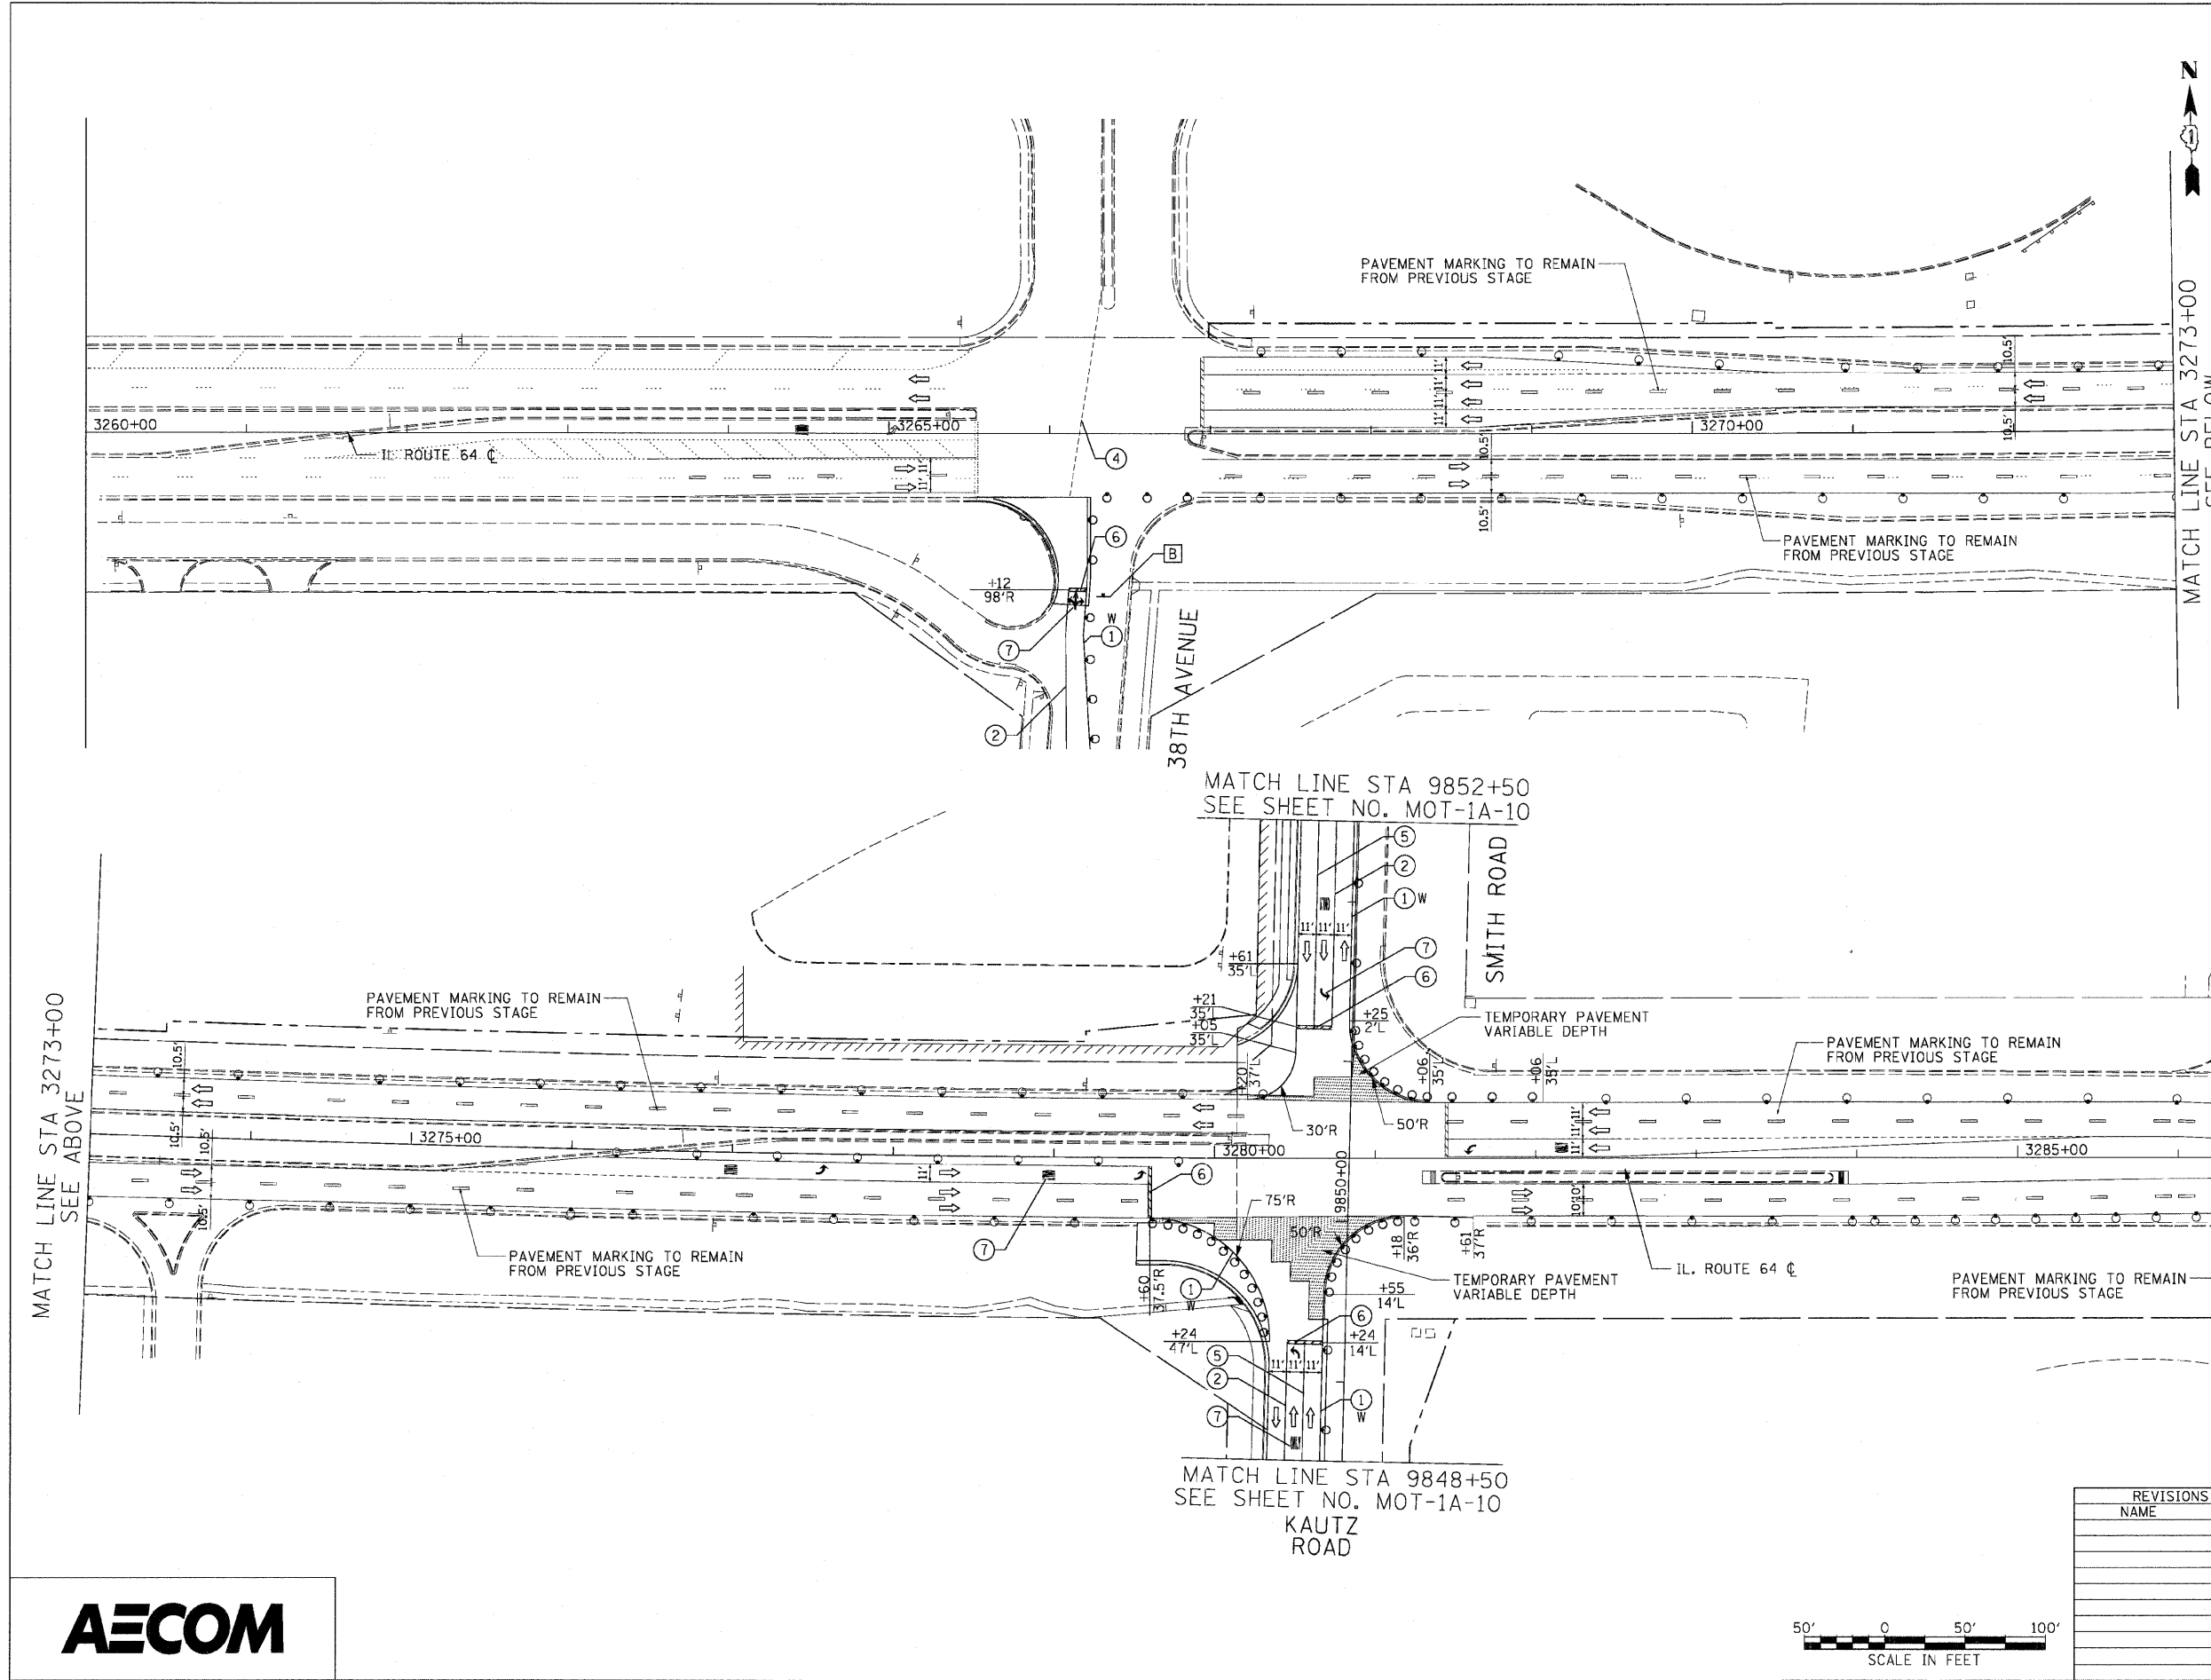

MATCH LINE STA 3273+00  
SEE ABOVE

MATCH LINE STA 3273+00  
SEE BELOW

MATCH LINE STA 9852+50  
SEE SHEET NO. MOT-1A-10

MATCH LINE STA 3287+00  
SEE SHEET NO. MOT-1A-02

MATCH LINE STA 9848+50  
SEE SHEET NO. MOT-1A-10  
KAUTZ ROAD

MOT-1A-01



| REVISIONS |      |
|-----------|------|
| NAME      | DATE |
|           |      |
|           |      |
ILLINOIS DEPARTMENT OF TRANSPORTATION  
 F.A.P. ROUTE 307 (ILLINOIS ROUTE 64)

**SUGGESTED STAGES OF CONSTRUCTION AND TRAFFIC CONTROL  
 STAGE 1A**

SCALE: VERT: NONE  
 HORIZ: 1"=50'  
 DATE: MAY 13, 2011  
 DRAWN BY: RMG  
 CHECKED BY: JWM