



PLOT SCALE 20.0000 '/ IN.

PLOT DATE 10/25/2011


CHECKED

06/08/2011

DATE

REVISED

REVISED

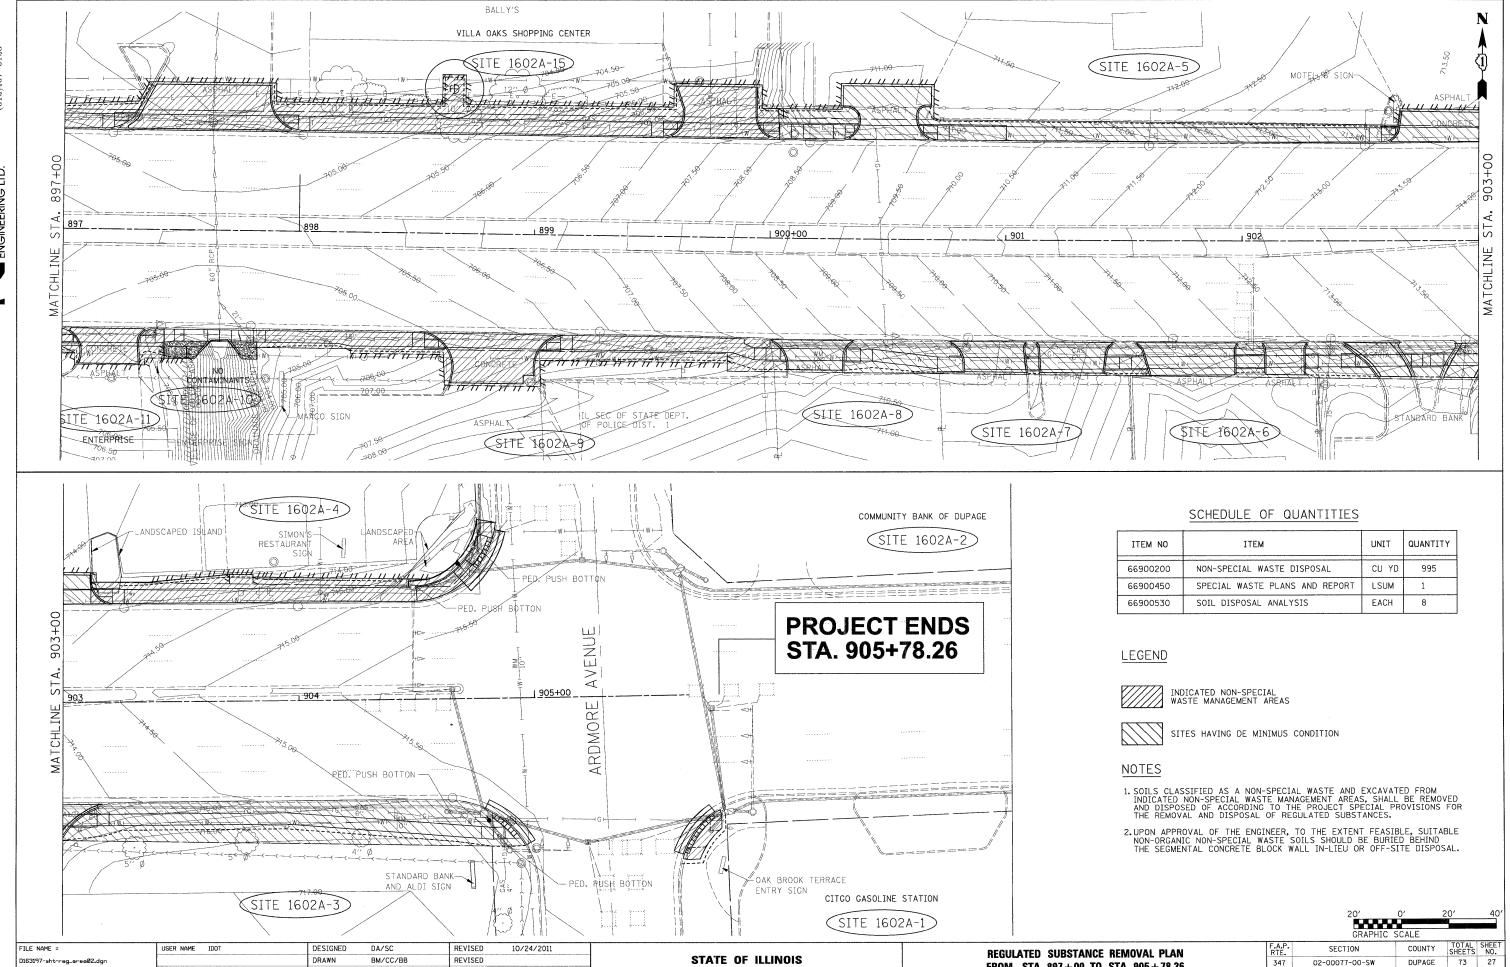

DEPARTMENT OF TRANSPORTATION

FROM STA 897+00 TO STA 905+78.26

SCALE: AS SHOWN SHEET NO. 2 OF 2 SHEETS STA. 897+00 TO STA. 904+99

CONTRACT NO. 63197

FED. ROAD DIST. NO. ILLINOIS FED. AID PROJECT