



11-00110-00-RS

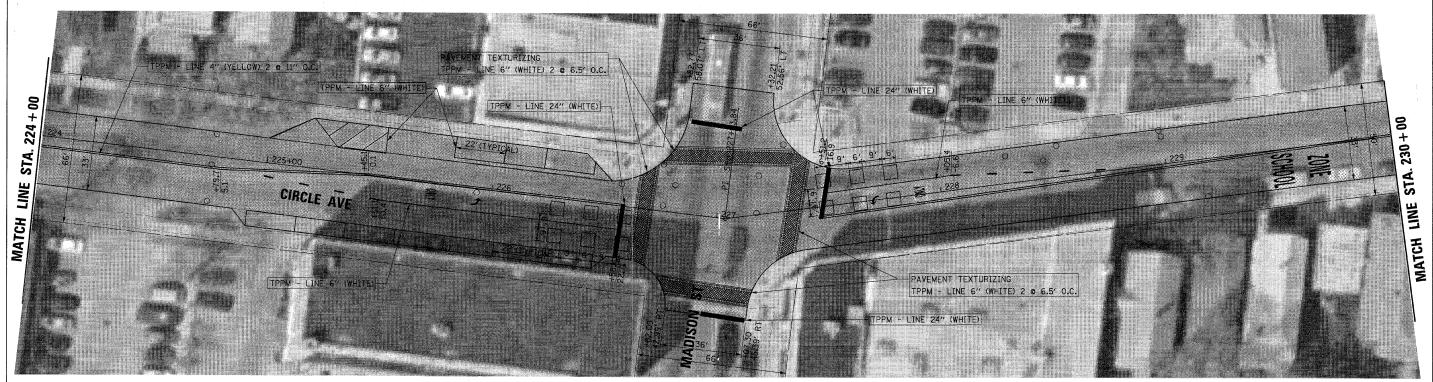

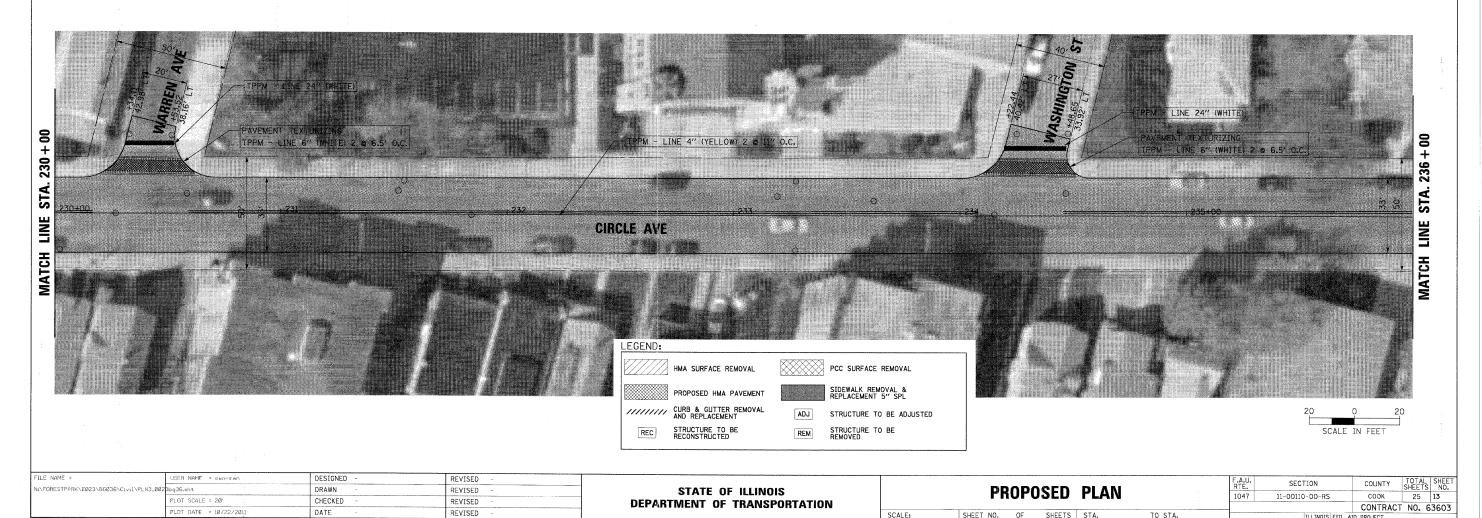

STATE OF ILLINOIS

DEPARTMENT OF TRANSPORTATION

DRAWN

CHECKED

DATE

LOT SCALE = 20

LOT DATE = 10/22/2011

REVISED

REVISED

REVISED

PROPOSED PLAN

TO STA.

SHEET NO. OF SHEETS STA.

SCALE: