



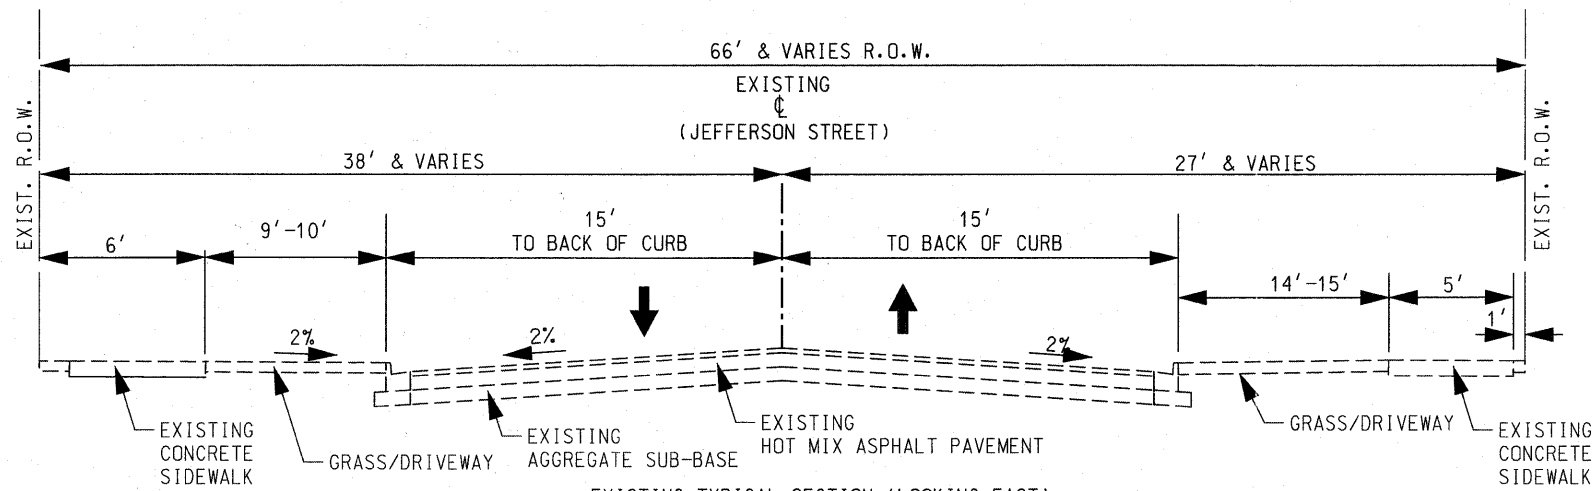


EXISTING TYPICAL SECTION (LOOKING EAST)
JEFFERSON STREET
STA. 10+00.00 TO STA. 44+94.35

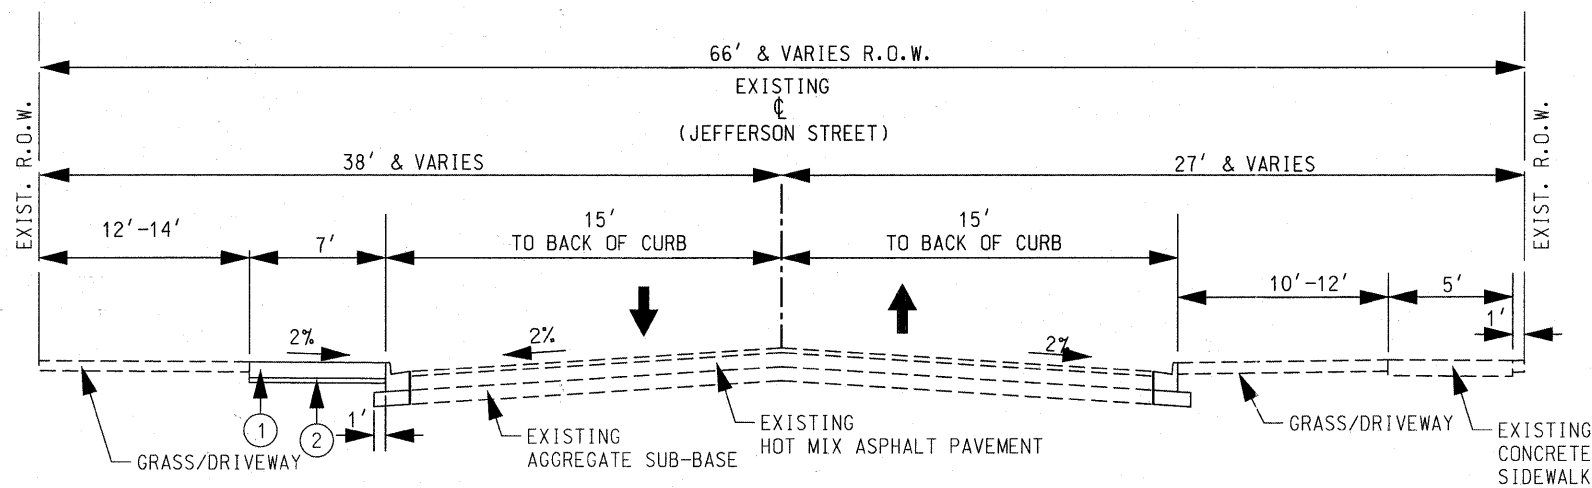

PROPOSED TYPICAL SECTION (LOOKING EAST)
JEFFERSON STREET
STA. 10+00.00 TO STA. 11+79.90

PROPOSED TYPICAL SECTION LEGEND

- ① PCC SIDEWALK, 5" OR
PCC SIDEWALK, 7" (DRIVEWAYS)
- ② AGGREGATE BASE COURSE, TYPE B

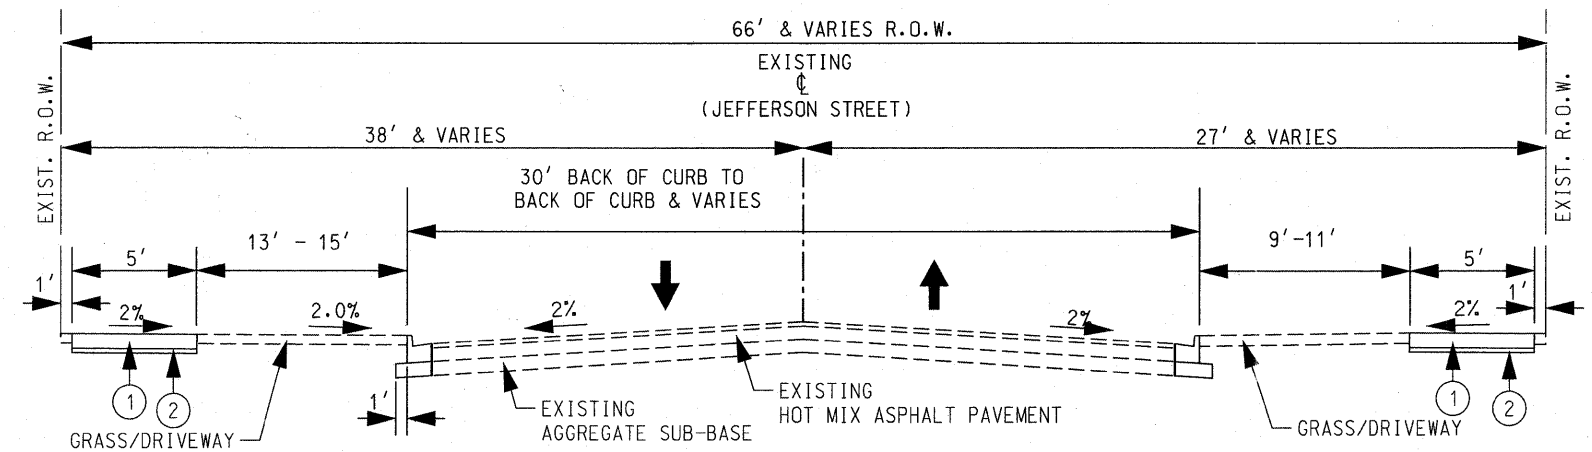

PROPOSED TYPICAL SECTION (LOOKING EAST)
JEFFERSON STREET
STA. 11+79.90 TO STA. 20+75.10
STA. 22+80.87 TO STA. 35+81.52

PROPOSED TYPICAL SECTION LEGEND

- ① PCC SIDEWALK, 5" OR
PCC SIDEWALK, 7" (DRIVEWAYS)
- ② AGGREGATE BASE COURSE, TYPE B

1-5-12

NOTE: PLACE 2 INCHES OF AGGREGATE UNDER PROPOSED SIDEWALK

FILE NAME = ...\\912002-aht-typical.1.dgn	USER NAME =	DESIGNED - BPD	REVISED - 11-29-2011	STATE OF ILLINOIS DEPARTMENT OF TRANSPORTATION		JEFFERSON STREET SIDEWALK TYPICAL SECTIONS		F.A.U. RTE. 1370	SECTION 11-00088-00-SW	COUNTY DUPAGE	TOTAL SHEETS 38	SHEET NO. 3
PLOT SCALE =	CHECKED - BPD	DRAWN - MTC	REVISED - 01-05-12					CONTRACT NO. 63639				
PLOT DATE = 1/6/2012	DATE - 08-29-2011	REVIS	REVIS					FED. ROAD DIST. NO. 1 ILLINOIS FED. AID PROJECT				
				SCALE: N.T.S.		SHEET NO. 3 OF 38 SHEETS		STA. TO STA.				