



Notes:
 See sheet 11 of 26 for Sections C-C, D-D & E-E.
 $a_{10}(E)$ and $a_{11}(E)$ bar spacings measured along C.R.

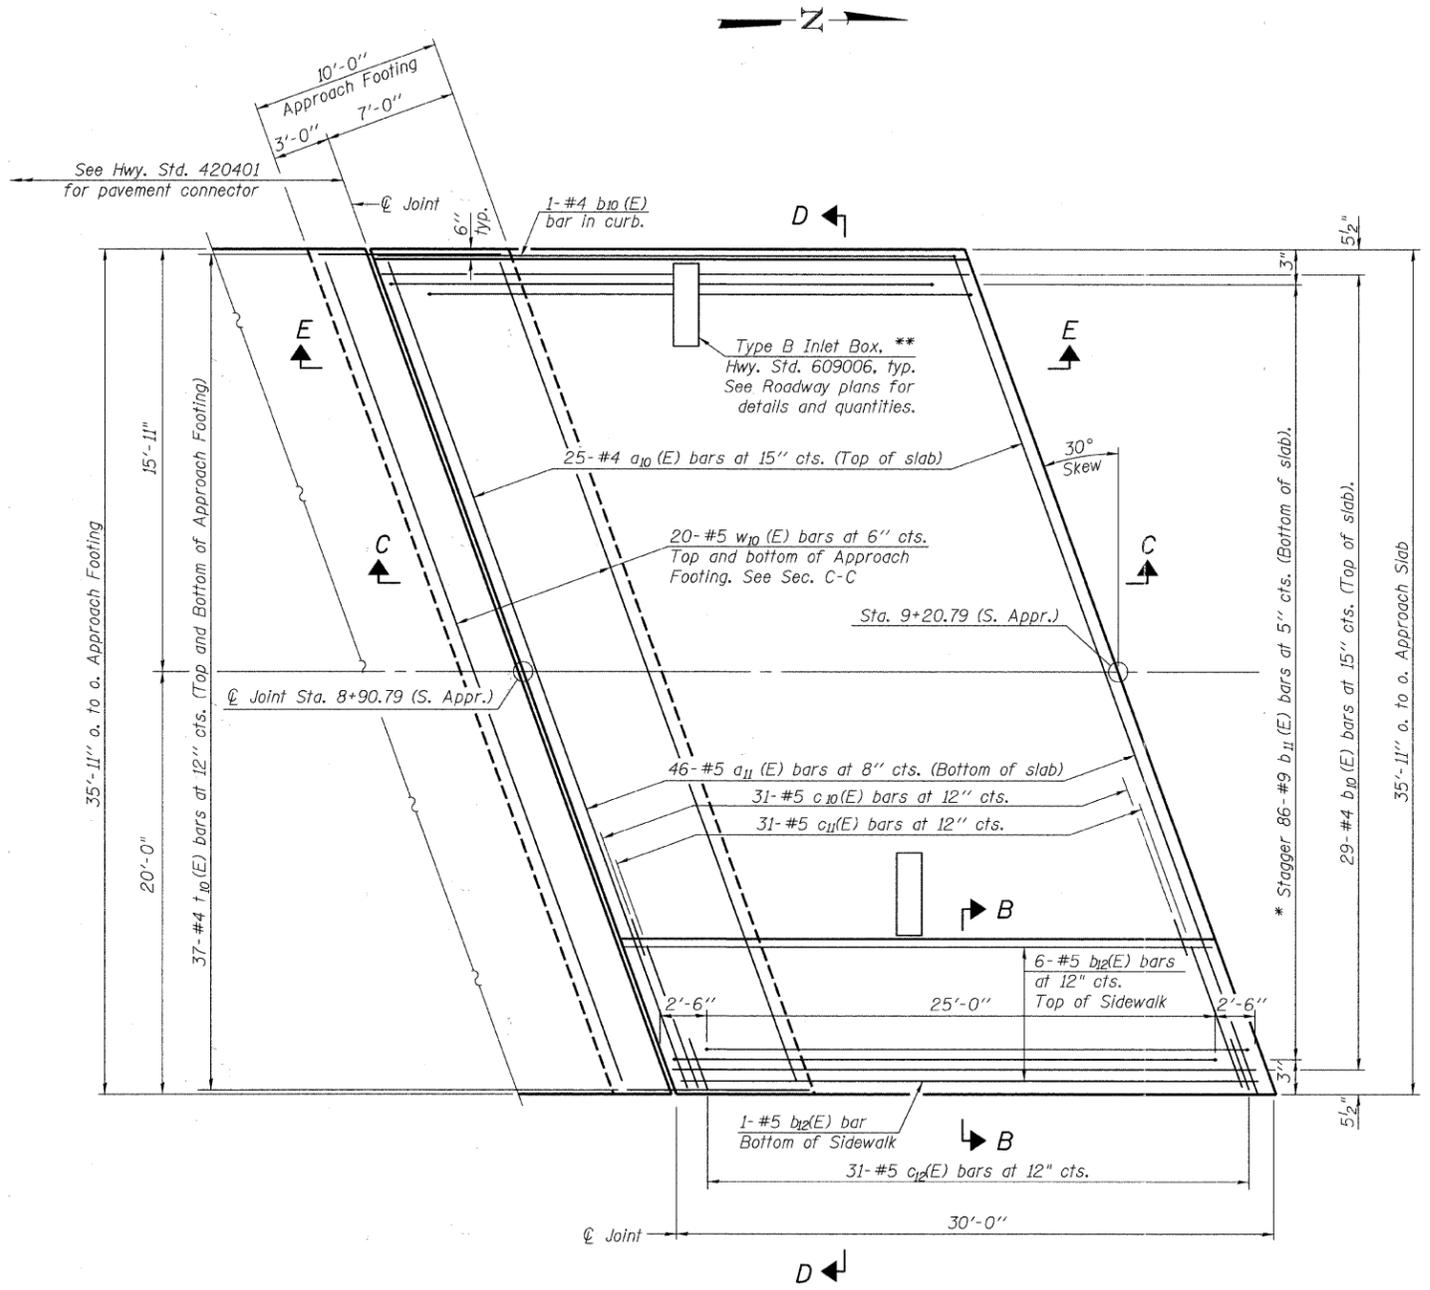


PLAN

* Tilt #9 $b_{11}(E)$ bars as required to maintain clearance.
 ** Cut slab reinforcement to fit drain.

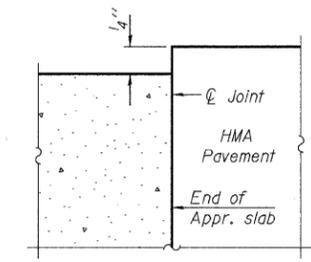

FLEXIBLE PAVEMENT
 DETAIL A

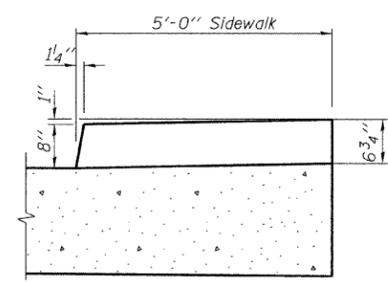

VIEW B-B

SOUTH BRIDGE APPROACH SLAB DETAILS
JOLIET STREET (TR 851) OVER HICKORY CREEK
SECTION 07-10117-00-BR
WILL COUNTY
STATION 9+97.55

SHEET NO. 10	RTE. NO.	SECTION	COUNTY	TOTAL SHEETS	SHEET NO.
26 SHEETS	TR 851	07-10117-00-BR	WILL	36	18
S.N. 099-3290			CONTRACT NO. 63642		
FED. ROAD DIST. NO. 7 ILLINOIS			FED. AID PROJECT BRS-		