INDEX OF SHEETS ON SHEET NO. 2

STATE OF ILLINOIS
DEPARTMENT OF TRANSPORTATION
DIVISION OF HIGHWAYS
PLANS FOR PROPOSED FEDERAL AID HIGHWAY
FAU ROUTE 1026 (DIVISION STREET)
25th AVENUE TO 9th AVENUE
SECTION NO. 10-00116-00-SW
PROJECT M-TE-00D1(825)
VILLAGE OF MELROSE PARK
COOK COUNTY

JOB NO. C-91-512-10

TRAFFIC DATA ADT (2010) = 4,500

POSTED SPEED LIMIT = 30 MPH DESIGN SPEED LIMIT = 35 MPH

DESIGN DESIGNATION COLLECTOR

PROJECT LOCATED IN THE VILLAGE OF MELROSE PARK

Know what's **below**. **Call before you dig.**

OR 800-896-0123

0 10' 20' SCALE: 1" = 10'

0 20' 40' SCALE: 1" = 20'

0 30' 60' SCALE: 1" = 30'

0 40' 80' SCALE: 1" = 40'


0 50' 100'

FULL SIZE PLANS HAVE BEEN PREPARED USING STANDARD ENGINEERING SCALES. REDUCED SIZED PLANS WILL NOT CONFORM TO STANDARD SCALES. IN MAKING MEASUREMENTS ON REDUCED PLANS, THE ABOVE SCALES MAY BE USED.

CONTRACT NO.

PROGRAM AND OFFIIC ENGINEER: CHARLES F. RIDDLE,

63654

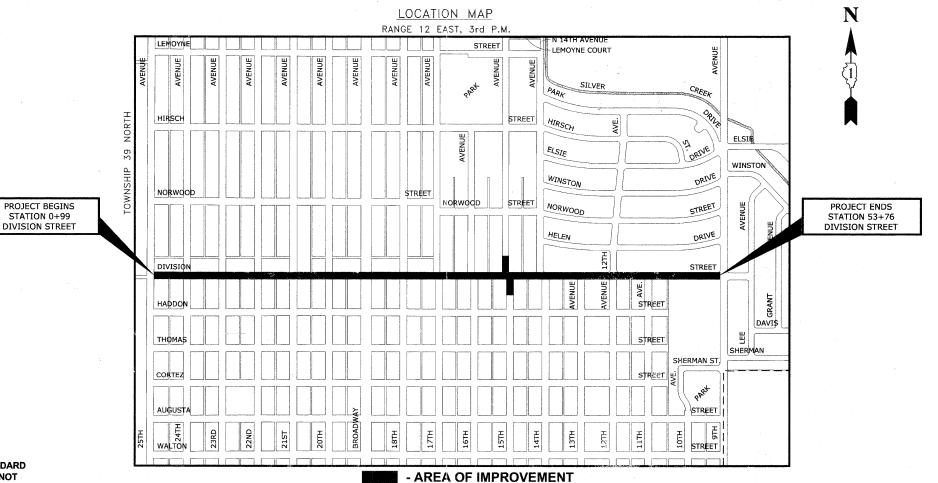

PROVISO TOWNSHIP

MAP SCALE: NONE

GROSS LENGTH OF IMPROVEMENT = 5,277 FT = 1.00 MI.

NET LENGTH OF IMPROVEMENT = 5,277 FT = 1.00 MI.

CONTRACT NO. 63



LOCATION OF SECTION INDICATED THUS:

STATE OF ILLINOIS ILLINOIS DEPARTMENT OF TRANSPORTATION DIVISION OF HIGHWAYS

APPROVED NOVEMBER Z 20 11 VILLAGE OF MELROSE PARK, PRESIDENT

PASSED 20 1 DISTRICTM ENGINEER OF LOCAL ROADS & STREETS
RELEASED FOR BID
RASED DAI LIMITED

DEPUTY DIRECTOR OF HIGHWAYS,
REGION 1 ENGINEER



SIGNED: Estima Stalling

DATE: WOV. 2, 2011 LICENSE EXPIRES:11-30-11

EDWIN HANCOCK ENGINEERING COMPANY 9933 ROOSEVELT ROAD PHONE: (708) 865-0300 WESTCHESTER, ILLINOIS 60154

PRINTED BY AUTHORITY OF THE STATE OF ILLINOIS

E.H.E. PROJECT NO. 600-11-0