


PROFILE		DATE	
DESIGNED	BY	DATE	
GRADES CHECKED			
NOTE BOOK			
NO.			
STRUCTURE NOTATIONS CH40			
PLAN		DATE	
NOTE BOOK	BY	DATE	
NC			
CADD FILE NAME			
CADD FILE NAME			

CHRISTOPHER B. BURKE ENGINEERING LTD.
9575 West Maple Road, Suite 600
Rosemont, Illinois 60018
(847) 823-0500

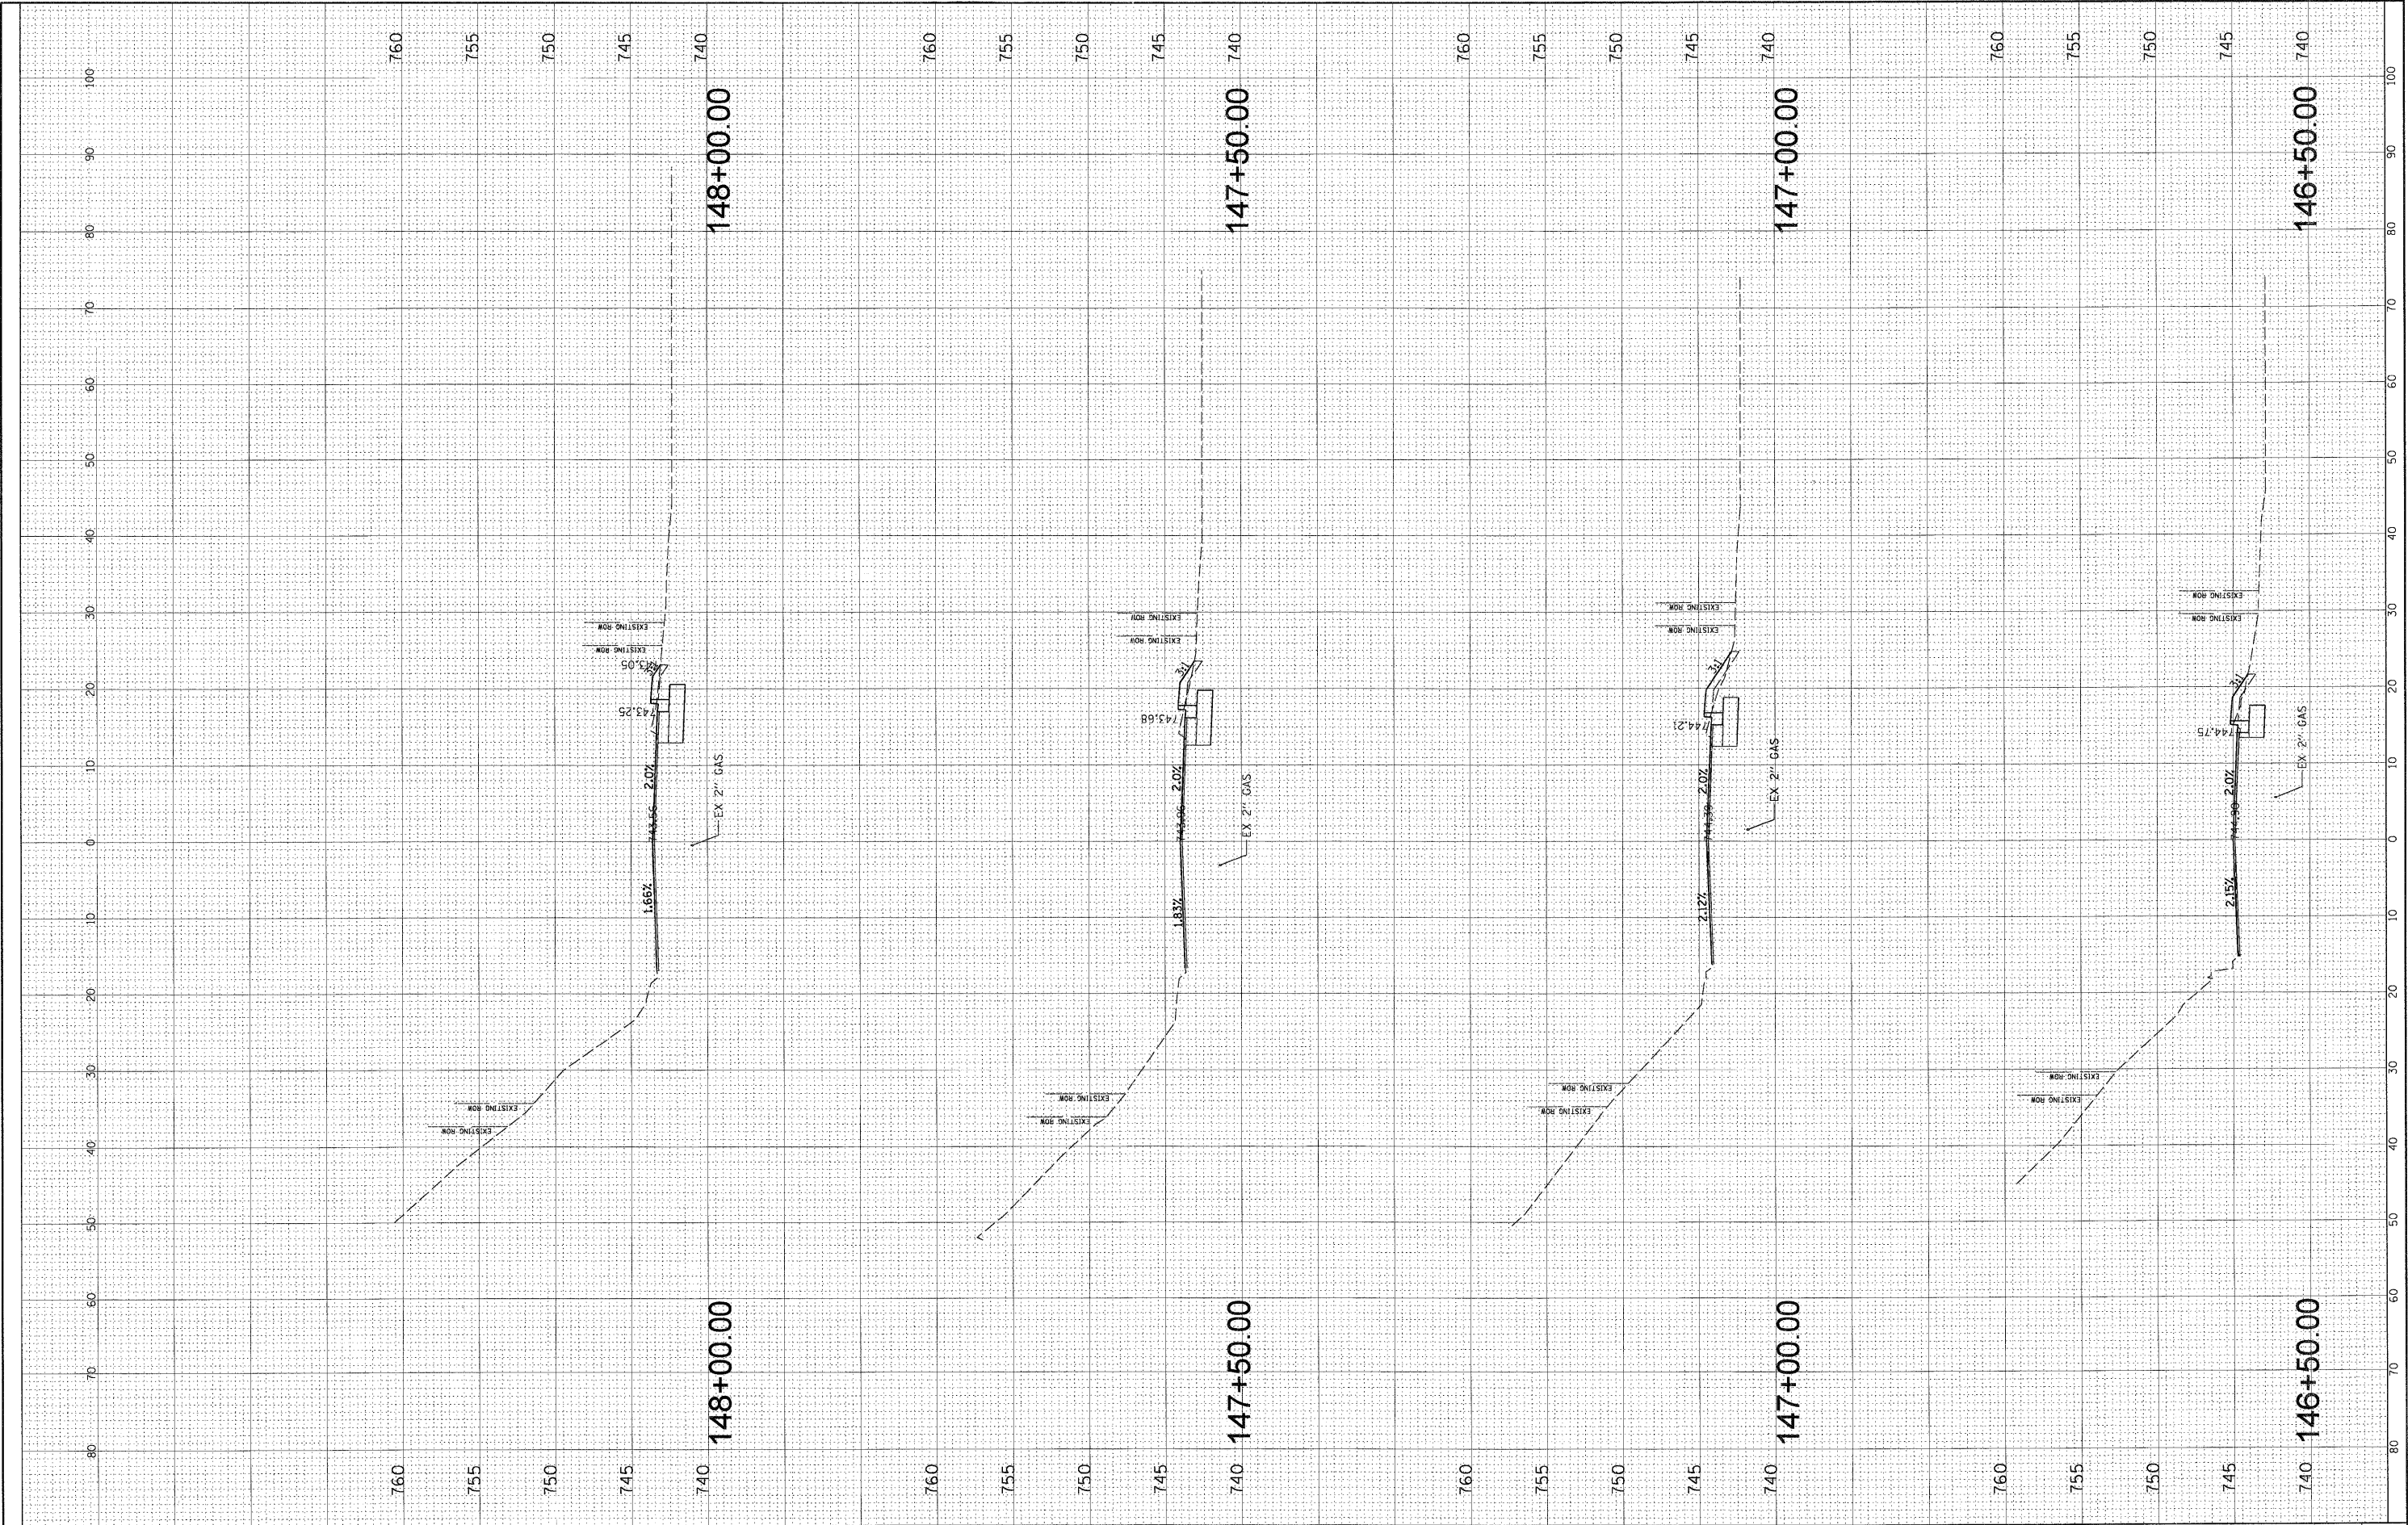

FILE NAME =	USER NAME = mworman	DESIGNED - ABR	REVISED -	STATE OF ILLINOIS DEPARTMENT OF TRANSPORTATION	EDGEWOOD ROAD STA. 146 + 50.00 – STA. 148 + 00.00	F.A.P RTE.	SECTION	COUNTY	TOTAL SHEETS	SHEET NO.
N:\ALGONQU\IN\070273.00026\Civil\XS.070273.SHT		DRAWN - FPB	REVISED -			4010	09-00078-00-WR	McHENRY	128	126
PLOT SCALE = 10'		CHECKED - MJT	REVISED -			CONTRACT NO. 63655				
PLOT DATE = 11/15/2011		DATE -	REVISED -			FED. ROAD DIST. NO.	ILLINOIS FED. AID PROJECT			
SCALE:		SHEET NO. OF SHEETS		STA. TO STA.						