## ELECTRICAL LOAD FOR INTERSECTION WATTAGE BURNTIME STREET COMPONENT NUMBER IL 38 10 35 YELLOW 10 12 10 9.5 60 GREEN YELLOW ARROW LT. 4 6 GREEN ARROW LT. 10 11/10 50/50 4 50 4 8 FIRST STREET RED 60 10 YELLOW 10 12 5 GREEN 10 9.5 35 YELLOW ARROW LT. 4 6 5 GREEN ARROW LT. 10 6 YELLOW ARROW RT. 5 6 GREEN ARROW RT. 10 6 11/10 50/50 4 4 8 50 CONTROLLER TRAFFIC SIGNAL 6 100 CABINET 50 100 UPS

THERE MAY BE ADDITIONAL ELECTRICAL LOADS DUE TO LIGHTING AND EMERGENCY VEHICLE DETECTION EQUIPMENT. AGENCY RESPONSIBLE FOR TRAFFIC SIGNAL ENERGY CHARGES: CITY OF DEKALB

## CONSTRUCTION NOTES:

MODIFY EXISTING CONTROLLER CABINET.

INSTALL UNINTERRUPTABLE POWER SUPPLY.

RETROFIT THE ELEVEN (11) 3-SECTION HEADS WITH LED SIGNAL HEADS.


RETROFIT THE NINE (9) 5-SECTION HEADS WITH LED SIGNAL HEADS.

REMOVE AND REPLACE EIGHT (8) PEDESTRIAN HEADS WITH LED PEDESTRIAN HEADS WITH COUNT DOWN TIMERS

REMOVAL OF THE FOLLOWING ITEMS SHALL BE PAID FOR AS REMOVE EXISTING TRAFFIC SIGNAL EQUIPMENT:

8 EACH - PEDESTRIAN SIGNAL HEAD, 1-FACE, BRACKET MOUNTED

SCHE		-	
DEKALB	IL 38 & FIRST ST.		
ITEM NO.	DESCRIPTION	UNIT	TOTAL
86200300	UNINTERRUPTABLE POWER SUPPLY, EXTENDED	EACH	
88102825	PEDESTRIAN SIGNAL HEAD, POLYCARBONATE, LED, 1-FACE, BRACKET MOUNTED WITH COUNT DOWN TIMER	EACH	
89502210	MODIFY EXISTING CONTROLLER CABINET	EACH	
89502375	REMOVE EXISTING TRAFFIC SIGNAL EQUIPMENT	EACH	
Z0033002	LED SIGNAL FACE RETROFIT, RED BALL	EACH	2
Z0033004	LED SIGNAL FACE RETROFIT, GREEN BALL	EACH	2
Z0033008	LED SIGNAL FACE RETROFIT, YELLOW BALL	EACH	2
Z0033010	LED SIGNAL FACE RETROFIT, YELLOW ARROW	EACH	
Z0033012	LED SIGNAL FACE RETROFIT, GREEN ARROW	EACH	

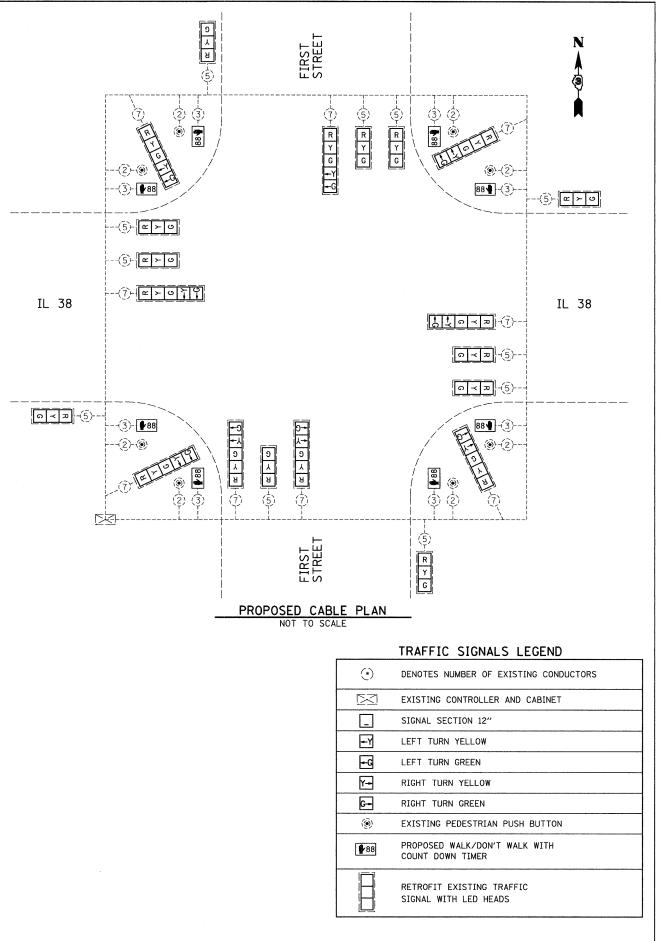

FILE NAME = D366B54-SHT-TS-CABLE-DEKALB-IL38-FIRST.DGN

USER NAME =	DESIGNED			REVISED	-	
	DRAWN	-	ARR/NV	REVISED	-	
PLOT SCALE = 1' = 20'	CHECKED	-	JKC	REVISED	-	
PLOT DATE = 10/11	DATE	_	10/11	REVISED	-	

STATE OF ILLINOIS
DEPARTMENT OF TRANSPORTATION

SCALE:

TRAFFIC SIGNAL CABLE PLAN	F.A RTE.	SECTION	COUNTY TOTAL SHEETS
DEKALB IL 38 & FIRST STREET		D-3 LED RETROFIT 2012-1	DEKALB 41
			CONTRACT NO.
1" = 20' SHEET NO OF SHEETS STA TO STA		ILLINOIS FED. A	ID PROJECT