ELECTRICAL LOAD FOR INTERSECTION STREET WATTAGE BURNTIME NAME COMPONENT NUMBER EACH IL 23 RED 35 YELLOW 8 12 5 GREEN 9.5 60 YELLOW ARROW LT. 5 GREEN ARROW LT. 10 4 11/10 50/50 50 GREENWOOD RED 60 ACRES DRIVE YELLOW 12 5 GREEN 9.5 35 YELLOW ARROW LT. 5 GREEN ARROW LT. 10 11/10 50/50 4 50 TRAFFIC SIGNAL CONTROLLER 100 1 UPS 50 100

THERE MAY BE ADDITIONAL ELECTRICAL LOADS DUE TO LIGHTING AND EMERGENCY VEHICLE DETECTION EQUIPMENT. AGENCY RESPONSIBLE FOR TRAFFIC SIGNAL ENERGY CHARGES: CITY OF DEKALB

CONSTRUCTION NOTES:

MODIFY EXISTING CONTROLLER CABINET.

INSTALL UNINTERRUPTABLE POWER SUPPLY.

RETROFIT THE SEVEN (7) 3-SECTION HEADS WITH LED SIGNAL HEADS.


RETROFIT THE EIGHT (8) 5-SECTION HEADS WITH LED SIGNAL HEADS.

REMOVE AND REPLACE EIGHT (8) PEDESTRIAN HEADS WITH LED PEDESTRIAN HEADS WITH COUNT DOWN TIMERS.

REMOVAL OF THE FOLLOWING ITEMS SHALL BE PAID FOR AS REMOVE EXISTING TRAFFIC SIGNAL EQUIPMENT:

8 EACH - PEDESTRIAN SIGNAL HEAD, 1-FACE, BRACKET MOUNTED

SCHEE	OULE OF QUANTITIES (95% STATE / 5% CITY)		
DEKALB	IL 23 & GREENWOOD ACRES DR.		
ITEM NO.	DESCRIPTION	UNIT	TOTAL
86200300	UNINTERRUPTABLE POWER SUPPLY, EXTENDED	EACH	
88102825	PEDESTRIAN SIGNAL HEAD, POLYCARBONATE, LED, 1-FACE, BRACKET MOUNTED WITH COUNT DOWN TIMER	EACH	
89502210	MODIFY EXISTING CONTROLLER CABINET	EACH	<u> </u>
89502375	REMOVE EXISTING TRAFFIC SIGNAL EQUIPMENT	EACH	
Z0033002	LED SIGNAL FACE RETROFIT, RED BALL	EACH	1
Z0033004	LED SIGNAL FACE RETROFIT, GREEN BALL	EACH	1
Z0033008	LED SIGNAL FACE RETROFIT, YELLOW BALL	EACH	1
Z0033010	LED SIGNAL FACE RETROFIT, YELLOW ARROW	EACH	
Z0033012	LED SIGNAL FACE RETROFIT, GREEN ARROW	EACH	

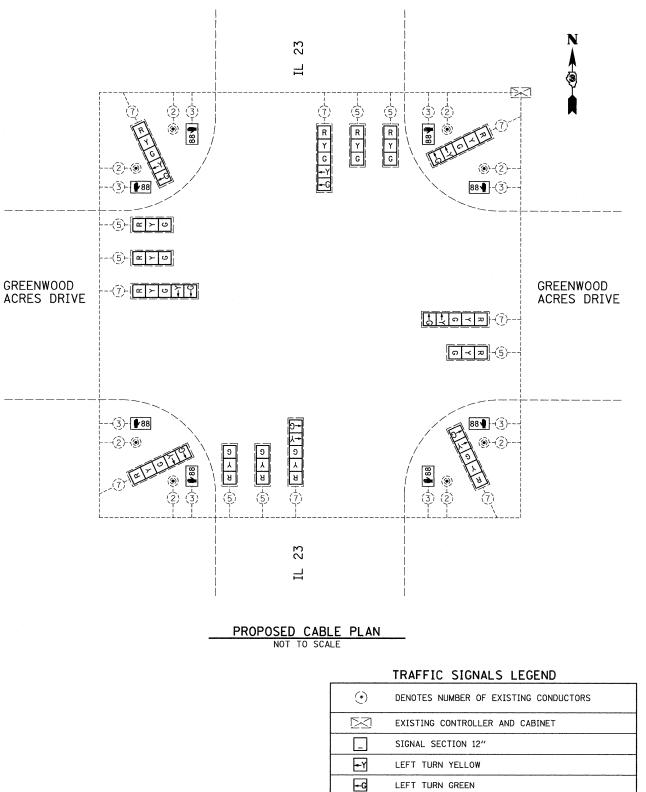

(<u>•</u>)	DENOTES NUMBER OF EXISTING CONDUCTORS
EXISTING CONTROLLER AND CABINET	
SIGNAL SECTION 12"	
- Y	LEFT TURN YELLOW
- -G	LEFT TURN GREEN
EXISTING PEDESTRIAN PUSH BUTTON	
₽88	PROPOSED WALK/DON'T WALK WITH COUNT DOWN TIMER
П	RETROFIT EXISTING TRAFFIC

SIGNAL WITH LED HEADS

FILE NAME =	
D366B54-SHT-TS-CABLE-DEKALB-IL23 GREENWOOD-ACRES.DGN	}-
GREENWOOD-ACRES.DGN	

USER NAME =	DESIGNED	-		REVISED	-	
	DRAWN	-	ARR/NV	REVISED	-	
PLOT SCALE = 1" = 20"	CHECKED	-	JKC	REVISED	~	
PLOT DATE = 10/11	DATE	-	10/11	REVISED	-	

STATE OF ILLINOIS **DEPARTMENT OF TRANSPORTATION**

TRAFFIC SIGNA	L CABLE PLAN
DEKALB — IL 23 & GRE	ENWOOD ACRES DRIVE
SCALE: 1" = 20' SHEET NO OF SHE	ETS STA TO STA

CONTRACT NO. 66B54							
	D-3 LED RETROFIT 2012-1	DEKALB	41	22			
F.A RTE.	SECTION	COUNTY	TOTAL SHEETS	SHEET NO.			