ELECTRICAL LOAD FOR INTERSECTION WATTAGE BURNTIME COMPONENT NUMBER IL 23 RED 10 35 YELLOW 10 12 5 GREEN 10 9.5 60 YELLOW ARROW LT. 4 5 6 GREEN ARROW LT. 4 10 11/10 50/50 4 50 4 8 OAKLAND DRIVE 60 RED 4 YELLOW 12 5 4 GREEN 9.5 35 4 1 4 11/10 50/50 4 8 50 TRAFFIC SIGNAL CABINET CONTROLLER 6 100 UPS 50 100

THERE MAY BE ADDITIONAL ELECTRICAL LOADS DUE TO LIGHTING AND EMERGENCY VEHICLE DETECTION EQUIPMENT. AGENCY RESPONSIBLE FOR TRAFFIC SIGNAL ENERGY CHARGES: CITY OF DEKALB

CONSTRUCTION NOTES:

MODIFY EXISTING CONTROLLER CABINET.

INSTALL UNINTERRUPTABLE POWER SUPPLY.

RETROFIT THE TEN (10) 3-SECTION HEADS WITH LED SIGNAL HEADS.


RETROFIT THE FOUR (4) 5-SECTION HEADS WITH LED SIGNAL HEADS.

REMOVE AND REPLACE EIGHT (8) PEDESTRIAN HEADS WITH LED PEDESTRIAN HEADS WITH COUNT DOWN TIMERS.

REMOVAL OF THE FOLLOWING ITEMS SHALL BE PAID FOR AS REMOVE EXISTING TRAFFIC SIGNAL EQUIPMENT:

8 EACH - PEDESTRIAN SIGNAL HEAD, 1-FACE, BRACKET MOUNTED

	DULE OF QUANTITIES (95% STATE / 5% CITY)		1
DEKALB	IL 23 & OAKLAND DR.		
ITEM NO.	DESCRIPTION	UNIT	TOTAL QUANTITY
86200300	UNINTERRUPTABLE POWER SUPPLY, EXTENDED	EACH	
88102825	PEDESTRIAN SIGNAL HEAD, POLYCARBONATE, LED, 1-FACE, BRACKET MOUNTED WITH COUNT DOWN TIMER	EACH	
89502210	MODIFY EXISTING CONTROLLER CABINET	EACH	
89502375	REMOVE EXISTING TRAFFIC SIGNAL EQUIPMENT	EACH	
Z0033002	LED SIGNAL FACE RETROFIT, RED BALL	EACH	1
Z0033004	LED SIGNAL FACE RETROFIT, GREEN BALL	EACH	1
Z0033008	LED SIGNAL FACE RETROFIT, YELLOW BALL	EACH	1
Z0033010	LED SIGNAL FACE RETROFIT, YELLOW ARROW	EACH	
Z0033012	LED SIGNAL FACE RETROFIT, GREEN ARROW	EACH	

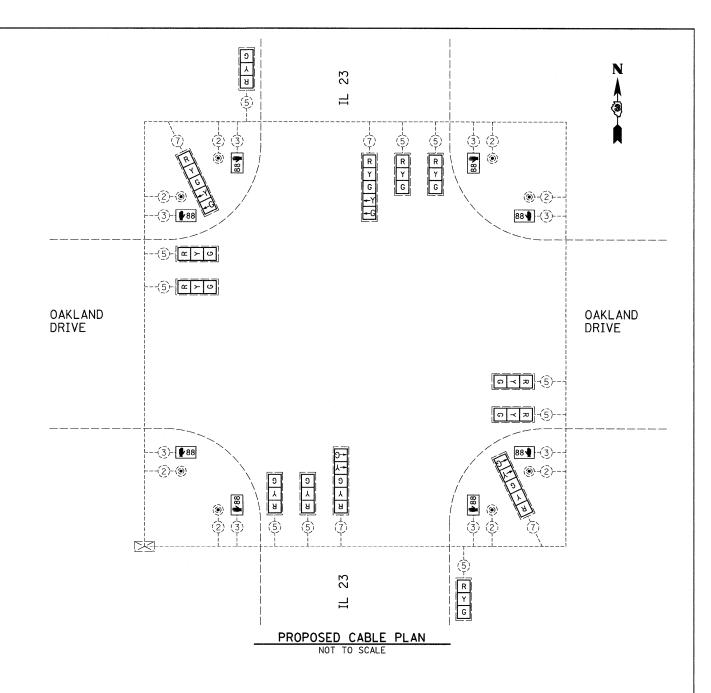

TRAFFIC SIGNALS LEGEND

	DENOTES NUMBER OF EXISTING CONDUCTORS
	EXISTING CONTROLLER AND CABINET
	SIGNAL SECTION 12"
- Y	LEFT TURN YELLOW
- G	LEFT TURN GREEN
(9)	EXISTING PEDESTRIAN PUSH BUTTON
₽88	PROPOSED WALK/DON'T WALK WITH COUNT DOWN TIMER
	RETROFIT EXISTING TRAFFIC SIGNAL WITH LED HEADS

COUNTY TOTAL SHEETS NO.

DEKALB 41 26

CONTRACT NO. 66B54

FILE NAME = D366B54-SHT-TS-CABLE-DEKALB-IL23-OAKLAND.DGN

USER NAME =	DESIGNED	-		REVISED	-	
	DRAWN	-	ARR/NV	REVISED	-	
PLOT SCALE = 1' = 20'	CHECKED		JKC	REVISED	-	
PLOT DATE = 10/11	DATE		10/11	REVISED	-	

STATE OF ILLINOIS
DEPARTMENT OF TRANSPORTATION

SCALE:

TRAFFIC SIGNAL CABLE PLAN	F.A RTE.		SECTION			
DEKALB – IL 23 & OAKLAND DRIVE		D-3	LED	RETROF	IT 2	012
1" = 20' SHEET NO OF SHEETS STA TO STA				ILL	NOIS	FE