## ELECTRICAL LOAD FOR INTERSECTION STREET WATTAGE BURNTIME NAME COMPONENT NUMBER EACH IL 47 RED 35 YELLOW 6 12 5 GREEN 6 9.5 60 YELLOW ARROW LT. 5 6 GREEN ARROW LT. 4 10 GALENA ROAD RED 6 60 YELLOW 6 12 5 6 9.5 35 TRAFFIC SIGNAL CABINET CONTROLLER 100 UPS 50 100

THERE MAY BE ADDITIONAL ELECTRICAL LOADS DUE TO LIGHTING AND EMERGENCY VEHICLE DETECTION EQUIPMENT. AGENCY RESPONSIBLE FOR TRAFFIC SIGNAL ENERGY CHARGES: STATE OF ILLINOIS

## CONSTRUCTION NOTES:


MODIFY EXISTING CONTROLLER CABINET.

INSTALL UNINTERRUPTABLE POWER SUPPLY.

RETROFIT THE EIGHT (8) 3-SECTION HEADS WITH LED SIGNAL HEADS.

RETROFIT THE FOUR (4) 5-SECTION HEADS WITH LED SIGNAL HEADS.

TATE	IL 47 & GALENA RD.		-
ITEM NO.	DESCRIPTION	UNIT	TOTAL QUANTIT
86200300	UNINTERRUPTABLE POWER SUPPLY, EXTENDED	EACH	
89502210	MODIFY EXISTING CONTROLLER CABINET	EACH	
Z0033002	LED SIGNAL FACE RETROFIT, RED BALL	EACH	
Z0033004	LED SIGNAL FACE RETROFIT, GREEN BALL	EACH	
Z0033008	LED SIGNAL FACE RETROFIT, YELLOW BALL	EACH	
Z0033010	LED SIGNAL FACE RETROFIT, YELLOW ARROW	EACH	
Z0033012	LED SIGNAL FACE RETROFIT, GREEN ARROW	EACH	

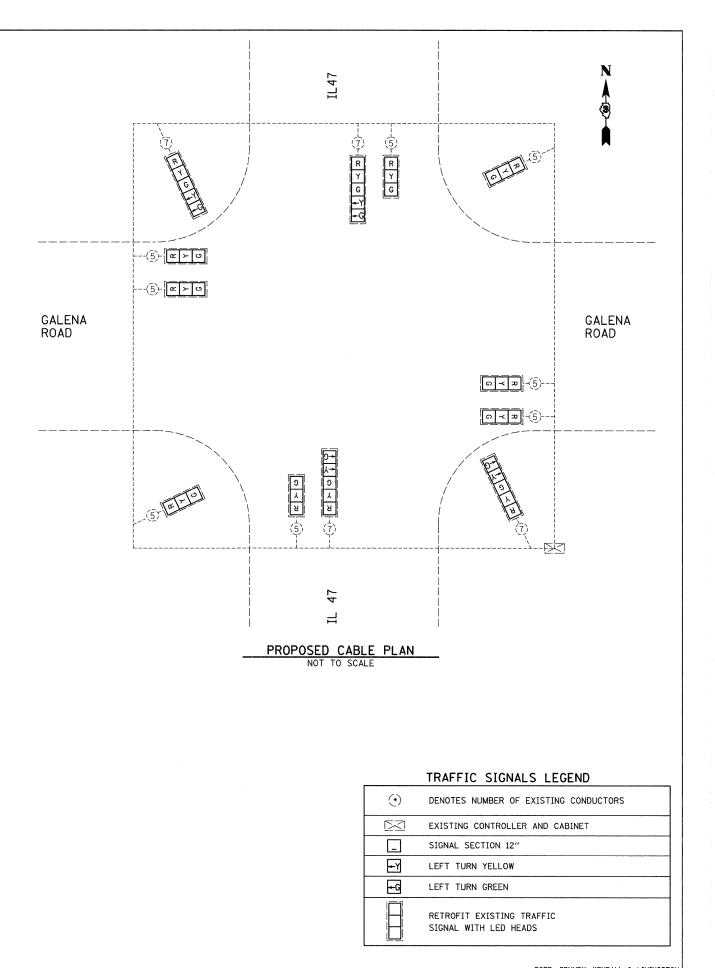

FILE NAME = D366856-SHT-TS-CABLE-STATE-IL47-GALENA.DGN

USER NAME =	DESIGNED -		REVISED
	DRAWN -	ARR/NV	REVISED
PLOT SCALE = 1° = 20'	CHECKED -	JKC	REVISED
PLOT DATE = 10/11	DATE -	10/11	REVISED

STATE OF ILLINOIS
DEPARTMENT OF TRANSPORTATION

TRAFFIC SIGNAL CABLE PLAN
STATE - IL 47 & GALENA ROAD

SCALE: 1" = 20' SHEET NO. \_\_ OF \_\_\_ SHEETS | STA. \_\_\_\_ TO STA. \_\_\_