


PI STA. = 228+40.88 EXIST. CURVE IL8EXCL4
 Δ = 15° 18' 11" (LT) PI STA. = 228+28.90
 D = 1° 09' 51" Δ = 13° 52' 36" (LT)
 R = 4,921.25' D = 1° 31' 31"
 T = 661.14' R = 3,756.69'
 L = 1,314.41' T = 457.16'
 E = 44.21' L = 909.85'
 P.C. STA = 221+79.74 E = 27.71'
 P.T. STA = 234+94.15 P.C. STA. = 223+71.74
 P.T. STA. = 232+81.59

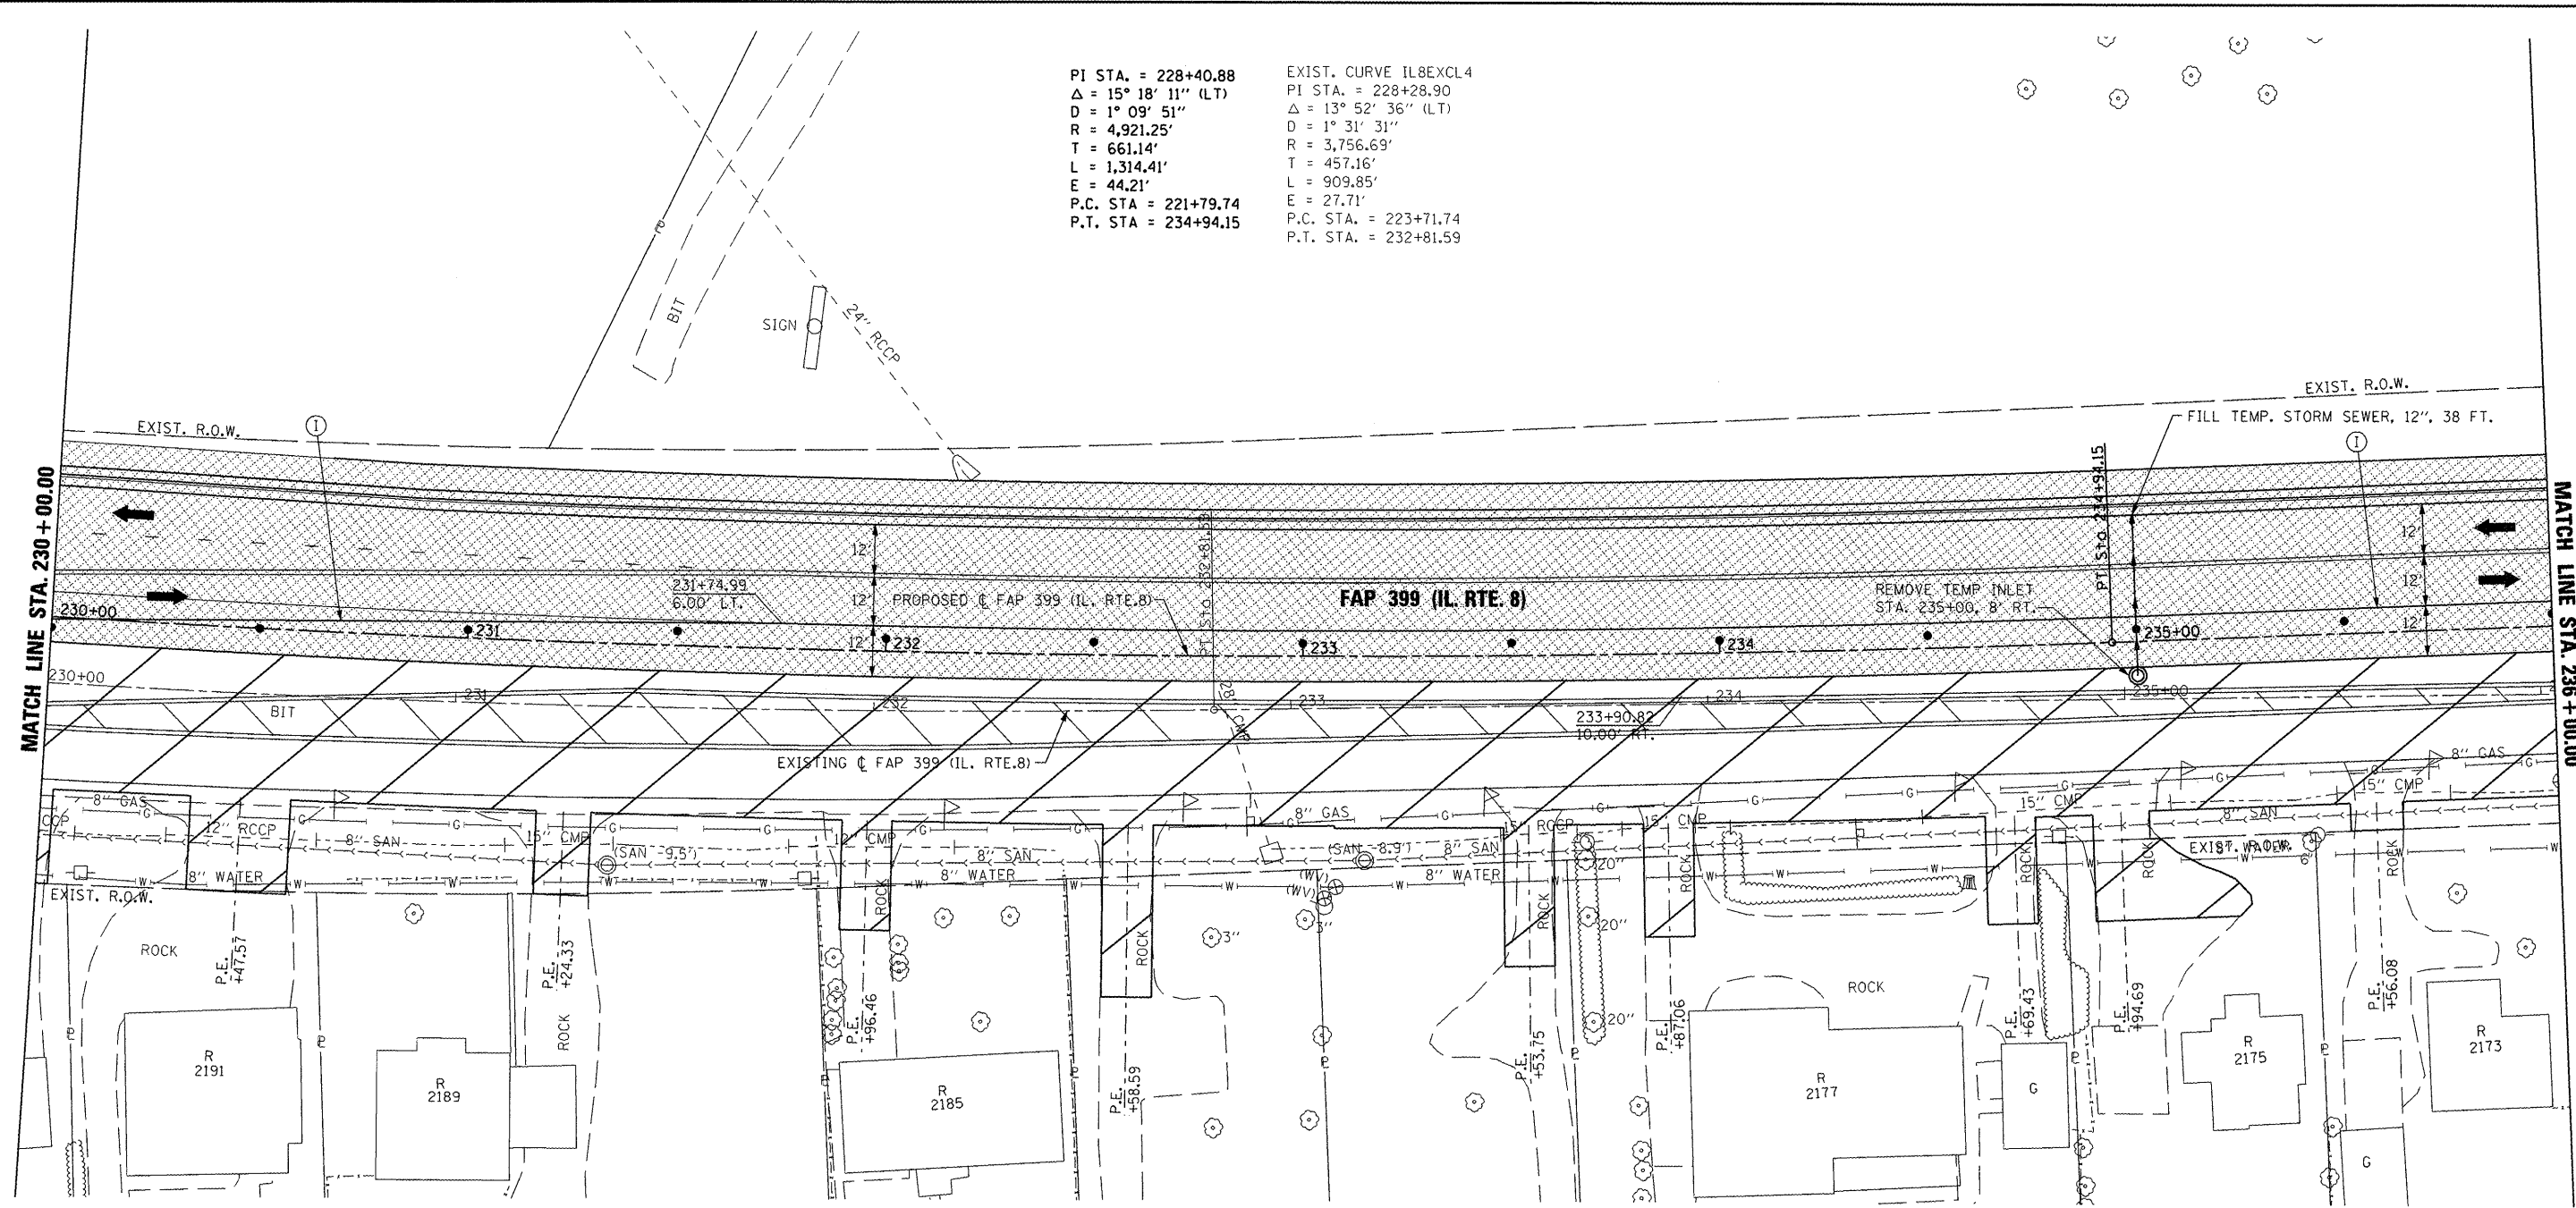

NOTE: TEMPORARY CONCRETE BARRIER LOCATIONS ARE SHOWN AT C OF WALL.

TEMPORARY PAVEMENT MARKING LEGEND

<p>(A) TEMP. PAVE. MARK. - 4" WHITE SOLID</p> <p>(B) TEMP. PAVE. MARK. - 4" YELLOW SOLID</p> <p>(C) TEMP. PAVE. MARK. - DOUBLE 4" YELLOW SOLID</p> <p>(D) TEMP. PAVE. MARK. - 4" YELLOW SKIP DASH</p> <p>(E) TEMP. PAVE. MARK. - 8" WHITE SOLID</p> <p>(F) TEMP. PAVE. MARK. - 8" WHITE SKIP DASH</p> <p>(G) TEMP. PAVE. MARK. - 24" WHITE SOLID (STOP BAR)</p> <p>(H) TEMP. PAVE. MARK. - LETTERS AND SYMBOLS</p> <p>TEMP. PAVE. MARK. = PAINT</p>	<p>(I) PAVE. MARK. TAPE - 4" WHITE SOLID</p> <p>(J) PAVE. MARK. TAPE - 4" YELLOW SOLID</p> <p>(K) PAVE. MARK. TAPE - DOUBLE 4" YELLOW SOLID</p> <p>(L) PAVE. MARK. TAPE - 4" YELLOW SKIP DASH</p> <p>(M) PAVE. MARK. TAPE - 8" WHITE SOLID</p> <p>(N) PAVE. MARK. TAPE - 8" WHITE SKIP DASH</p> <p>(O) PAVE. MARK. TAPE - 12" YELLOW SOLID (DIAGONAL)</p> <p>(P) PAVE. MARK. TAPE - 12" WHITE SOLID (DIAGONAL)</p> <p>(Q) PAVE. MARK. TAPE - 24" WHITE SOLID (STOP BAR)</p> <p>(R) PAVE. MARK. TAPE - LETTERS AND SYMBOLS</p> <p>PAVE. MARK. TAPE = PAVEMENT MARKING TAPE, TYPE III</p>
---	---


10' 30' 10'

(D) OR (L)

(O) OR (P)

(F) OR (N)

	CONSTRUCTION THIS STAGE
	PREVIOUSLY CONSTRUCTED
	TEMPORARY PAVEMENT
	EXISTING TRAFFIC LANE
	TRAFFIC LANE
	TYPE II BARRICADES OR DRUMS @ 50' CTRS. UNLESS OTHERWISE NOTED
	TYPE III BARRICADE WITH R 11-2 SIGN
	TEMPORARY CONCRETE BARRIER
	TEMPORARY IMPACT ATTENUATOR

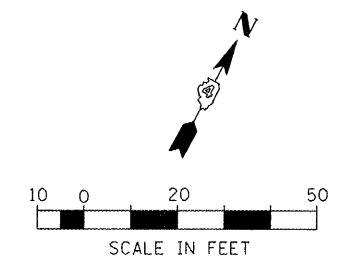

FILE NAME =
 x:\projects\200803566\ dgn\04-Rte8-sht-5

USER NAME = IDOT	DESIGNED -	REVISED -	REVISED -
aging-3-G.dgn	DRAWN -	REVISED -	REVISED -
PLOT SCALE = 41.249 FT / IN.	CHECKED -	REVISED -	REVISED -
PLOT DATE = 10/21/2011	DATE = 10-21-11	REVISED -	REVISED -

**STATE OF ILLINOIS
 DEPARTMENT OF TRANSPORTATION**

**FAP 399 (IL RTE. 8)
 MAINTENANCE OF TRAFFIC - STAGE III**

SCALE: AS SHOWN SHEET NO. OF SHEETS STA. 230+00.00 TO STA. 236+00.00

F.A.P. RTE.	SECTION	COUNTY	TOTAL SHEETS	SHEET NO.
399	36 R-7	TAZEWELL	390	144
CONTRACT NO. 68370				

ILLINOIS FED. AID PROJECT