



MATCH LINE STA. 254+00.00

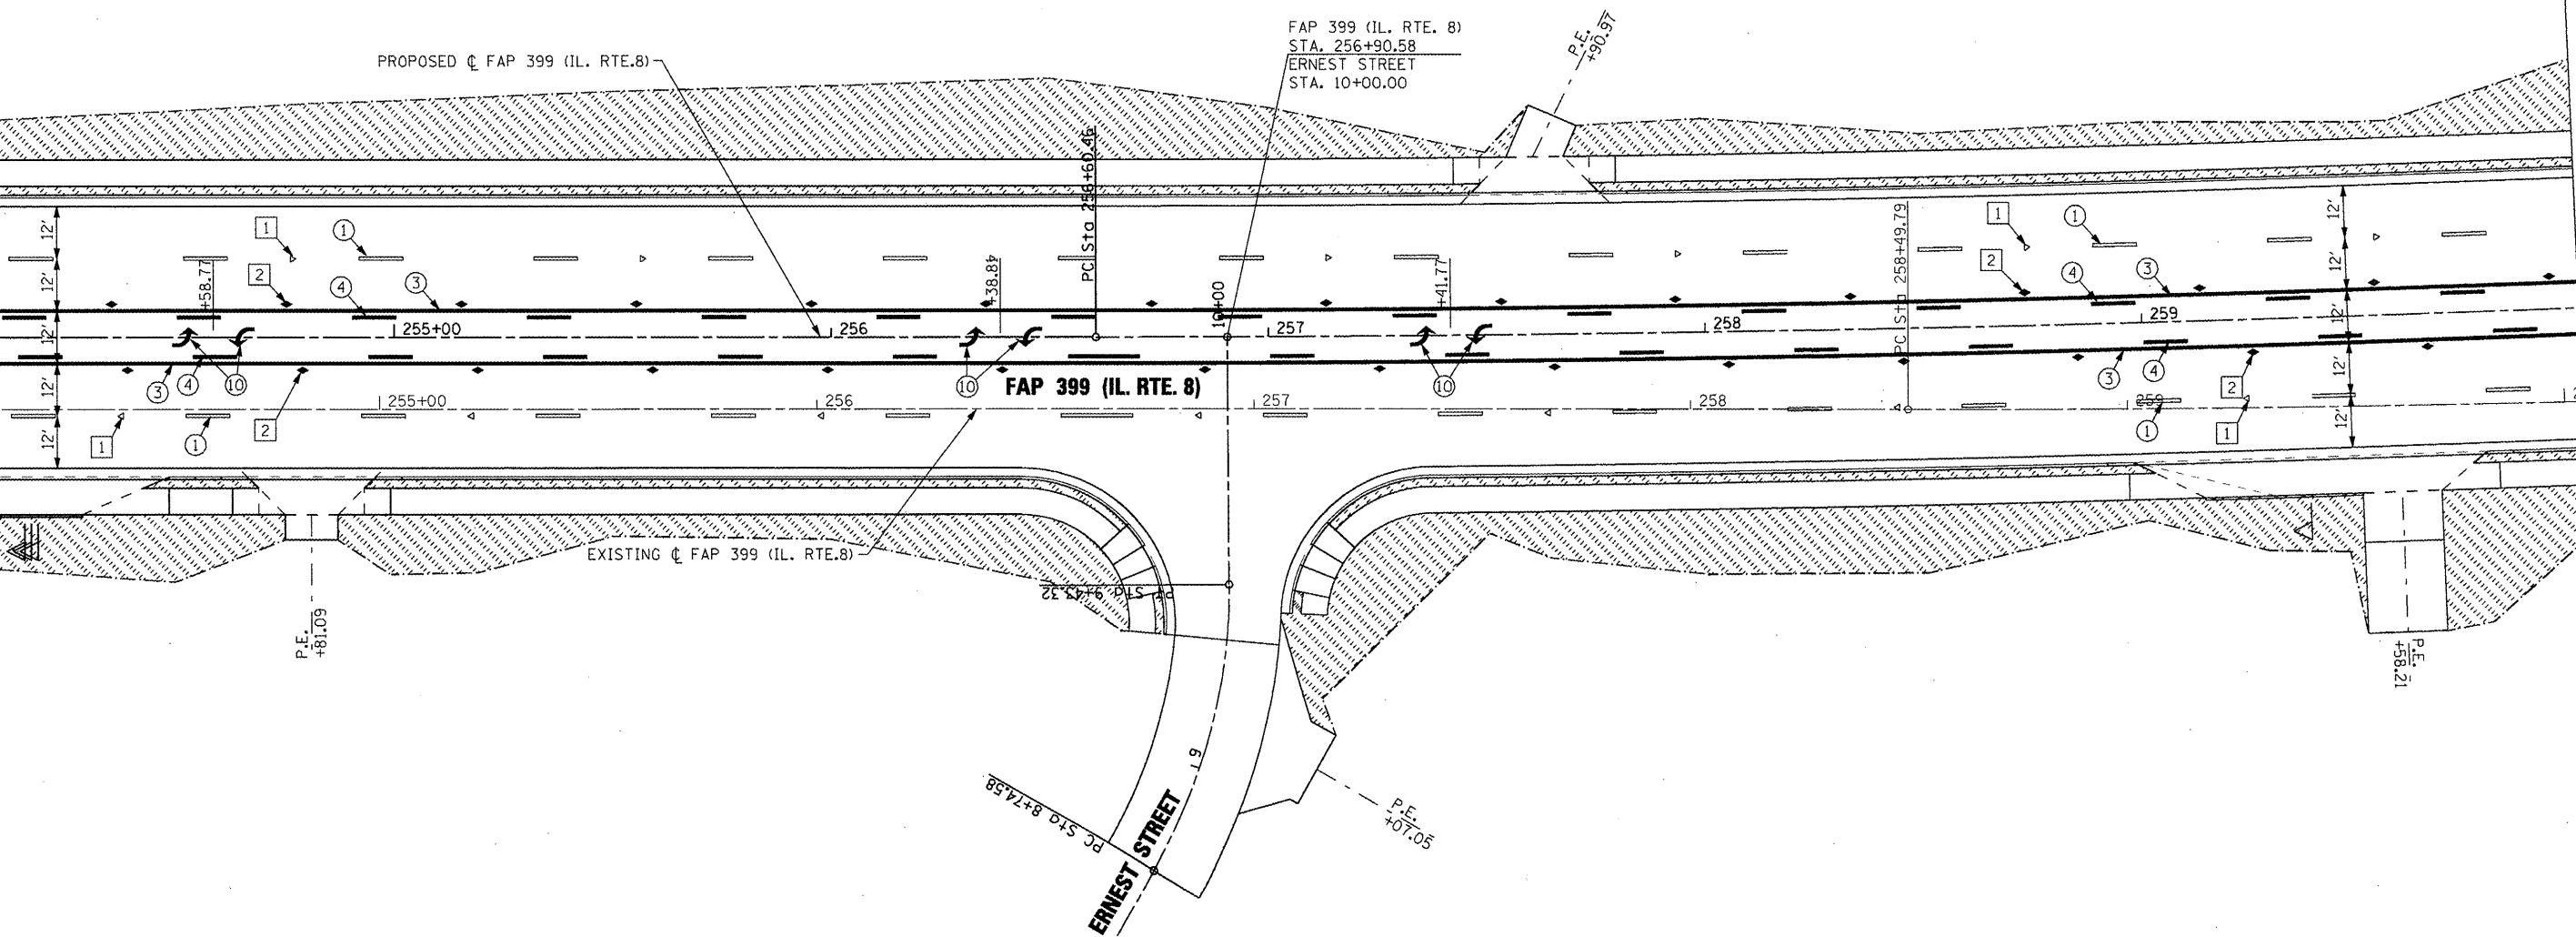

MATCH LINE STA. 260+00.00




LANDSCAPING LEGEND

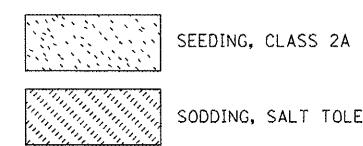

PAVEMENT MARKING LEGEND

- (1) PREFORMED PLASTIC PAVEMENT MARKING - LINE 6" WHITE SKIP DASH
- (2) EPOXY PAVEMENT MARKING - LINE 4" YELLOW SOLID (DOUBLE LINE)
- (3) EPOXY PAVEMENT MARKING - LINE 4" YELLOW SOLID
- (4) EPOXY PAVEMENT MARKING - LINE 4" YELLOW SKIP DASH
- (5) EPOXY PAVEMENT MARKING - LINE 8" WHITE SOLID
- (6) EPOXY PAVEMENT MARKING - LINE 8" WHITE SKIP DASH
- (7) EPOXY PAVEMENT MARKING - LINE 12" YELLOW SOLID
- (8) EPOXY PAVEMENT MARKING - LINE 12" WHITE SOLID
- (9) EPOXY PAVEMENT MARKING - LINE 24" WHITE SOLID (STOP BAR)
- (10) EPOXY PAVEMENT MARKING - LETTERS AND SYMBOLS



1. PAVEMENT MARKINGS SHALL BE IN ACCORDANCE WITH DISTRICT CADD DETAILS - STANDARD 780001.

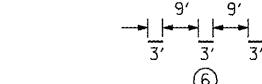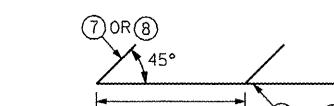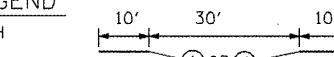

RAISED REFLECTIVE PAVEMENT
MARKERS (RRPM) LEGEND

- [1] △ ONE-WAY CRYSTAL MARKER AT 80' CENTERS
- [2] ♦ TWO-WAY AMBER MARKER AT 40' CENTERS

SIGN POST LEGEND

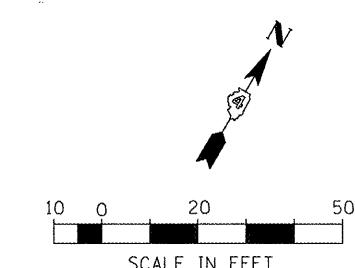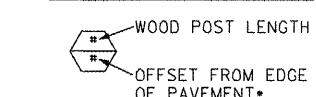

* SEE STANDARD 720006 FOR OFFSET

FILE NAME =	USER NAME = IDOT	DESIGNED -	REVISED -
x:\projects\200803566\dgn\04-Rte8-sht-PK-10.dgn	DRAWN -	REVISED -	
PLOT SCALE = 40.004 FT / IN.	CHECKED -	REVISED -	
PLOT DATE = 10/21/2011	DATE - 10-21-11	REVISED -	

STATE OF ILLINOIS
DEPARTMENT OF TRANSPORTATION

FAP 399 (IL. RTE.8)
PAVEMENT MARKING & LANDSCAPING PLANS

F.A.P. RTE.	SECTION	COUNTY	TOTAL SHEETS	HEET NO.
399	36 R-7	TAZEWELL	390	248
		CONTRACT NO.	68370	