REMOVE EXISTING TRAFFIC SIGNAL EQUIPMENT 1.0 EACH (INCLUDES ALL ITEMS LISTED BELOW)


THE FOLLOWING TRAFFIC SIGNAL EQUIPMENT SHALL BE REMOVED AND DELIVERED BY THE CONTRACTOR TO IDOT IF IT IS NOT BEING USED FOR TEMPORARY TRAFFIC SIGNAL INSTALLATION. THE POINT OF CONTACT IS RANDALL LANINGA 309-671-3333.

10 EACH SIGNAL HEAD, 1 FACE 1 EACH CONTROLLER & CABINET COMPLETE

THE FOLLOWING TRAFFIC SIGNAL EQUIPMENT SHALL BE REMOVED AND DISPOSED OF BY THE CONTRACTOR OFF THE RIGHT-OF-WAY. THE SALVAGE VALUE OF THIS EQUIPMENT SHALL BE REFLECTED IN THE UNIT BID PRICE OF REMOVE EXISTING TRAFFIC SIGNAL EQUIPMENT.


4 EACH WOOD POLES SERVICE INSTALLATION ALL WIRE

SCHEDULE OF QUANTITIES		
ITEM	UNIT	QUANTITY
REMOVE EXISTING TRAFFIC SIGNAL EQUIPMENT	EA	1
REMOVE EXISTING HANDHOLE	EA	1
REMOVE EXISTING FOUNDATION	EA	1

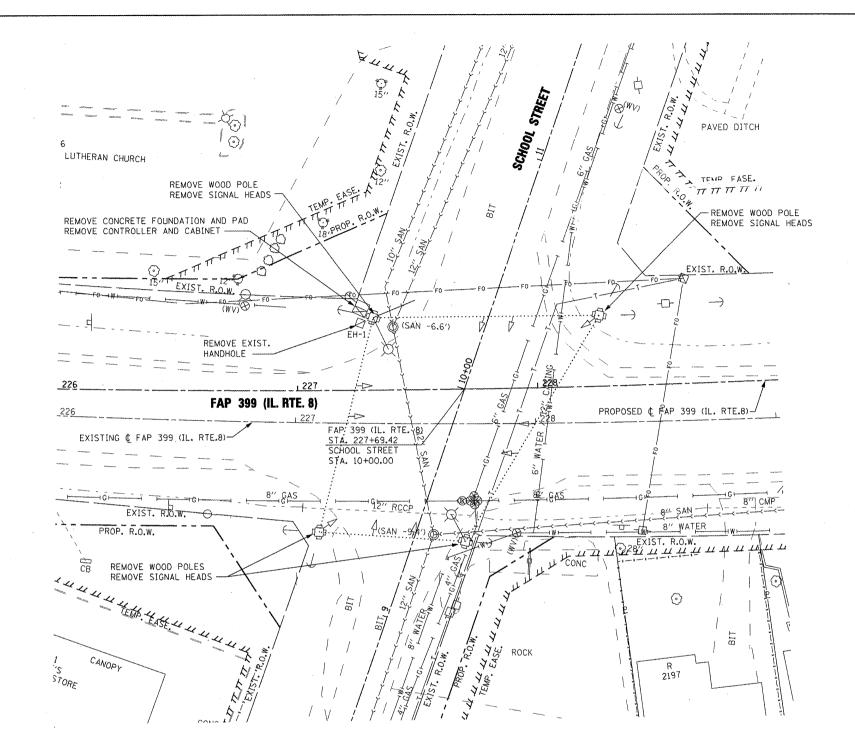

EXISTING TRAFFIC SIGNAL REMOVAL NOTES:

- THE REMOVAL ITEMS ARE AS INDICATED ON THE PLANS. THE CONTRACTOR SHALL VERIFY ALL REMOVAL ITEMS PRIOR TO BIDDING.
- 2. THE EXISTING TRAFFIC SIGNALS SHALL REMAIN IN OPERATION DURING THE CONSTRUCTION OF THE TEMPORARY TRAFFIC SIGNALS.
- 3. ANY MAINTENANCE OF THE EXISTING SIGNALS SHALL BE CONSIDERED EXTRA WORK IN ACCORDANCE WITH ARTICLE 109.04 OF THE STANDARD SPECIFICATIONS.

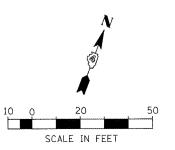

FILE NAME =	USER NAME = IDOT	DESIGNED -	REVISED -	·	FAP 399 (IL. RTE. 8)	F.A.P. SECTION COUNTY TOTAL SHEET SHEETS NO.
x:\projects\200803566\dgn\D4-Rte8-sht-D	L-04 ExSigRemSchool.dgn	DRAWN -	REVISED -	STATE OF ILLINOIS	DETAIL - TRAFFIC SIGNAL REMOVAL PLAN - SCHOOL STREET	399 36 R-7 TAZEWELL 390 278
	PLOT SCALE = 40.004 FT / IN.	CHECKED -	REVISED -	DEPARTMENT OF TRANSPORTATION		CONTRACT NO. 68370
	PLOT DATE = 10/21/2011	DATE - 10-21-11	REVISED -		SCALE: AS SHOWN SHEET NO. OF SHEETS STA. TO STA.	ILLINOIS FED. AID PROJECT