


DATE	
BY	
ORIGINAL SURVEY	
FLUORESCENT PLOTTED	
TEMPLATE	
NOTE BOOK	
AREAS CHECKED	
NO.	

DATE	
BY	
ORIGINAL SURVEY	
FLUORESCENT PLOTTED	
TEMPLATE	
NOTE BOOK	
AREAS CHECKED	
NO.	



UNLESS ELEVATIONS ARE SHOWN, ALL UTILITY LOCATIONS SHOWN ON THE CROSS SECTIONS ARE BASED ON THE APPROXIMATE DEPTH SUPPLIED BY THE UTILITY CO. & SHOULD BE FIELD VERIFIED BY CONTRACTOR.

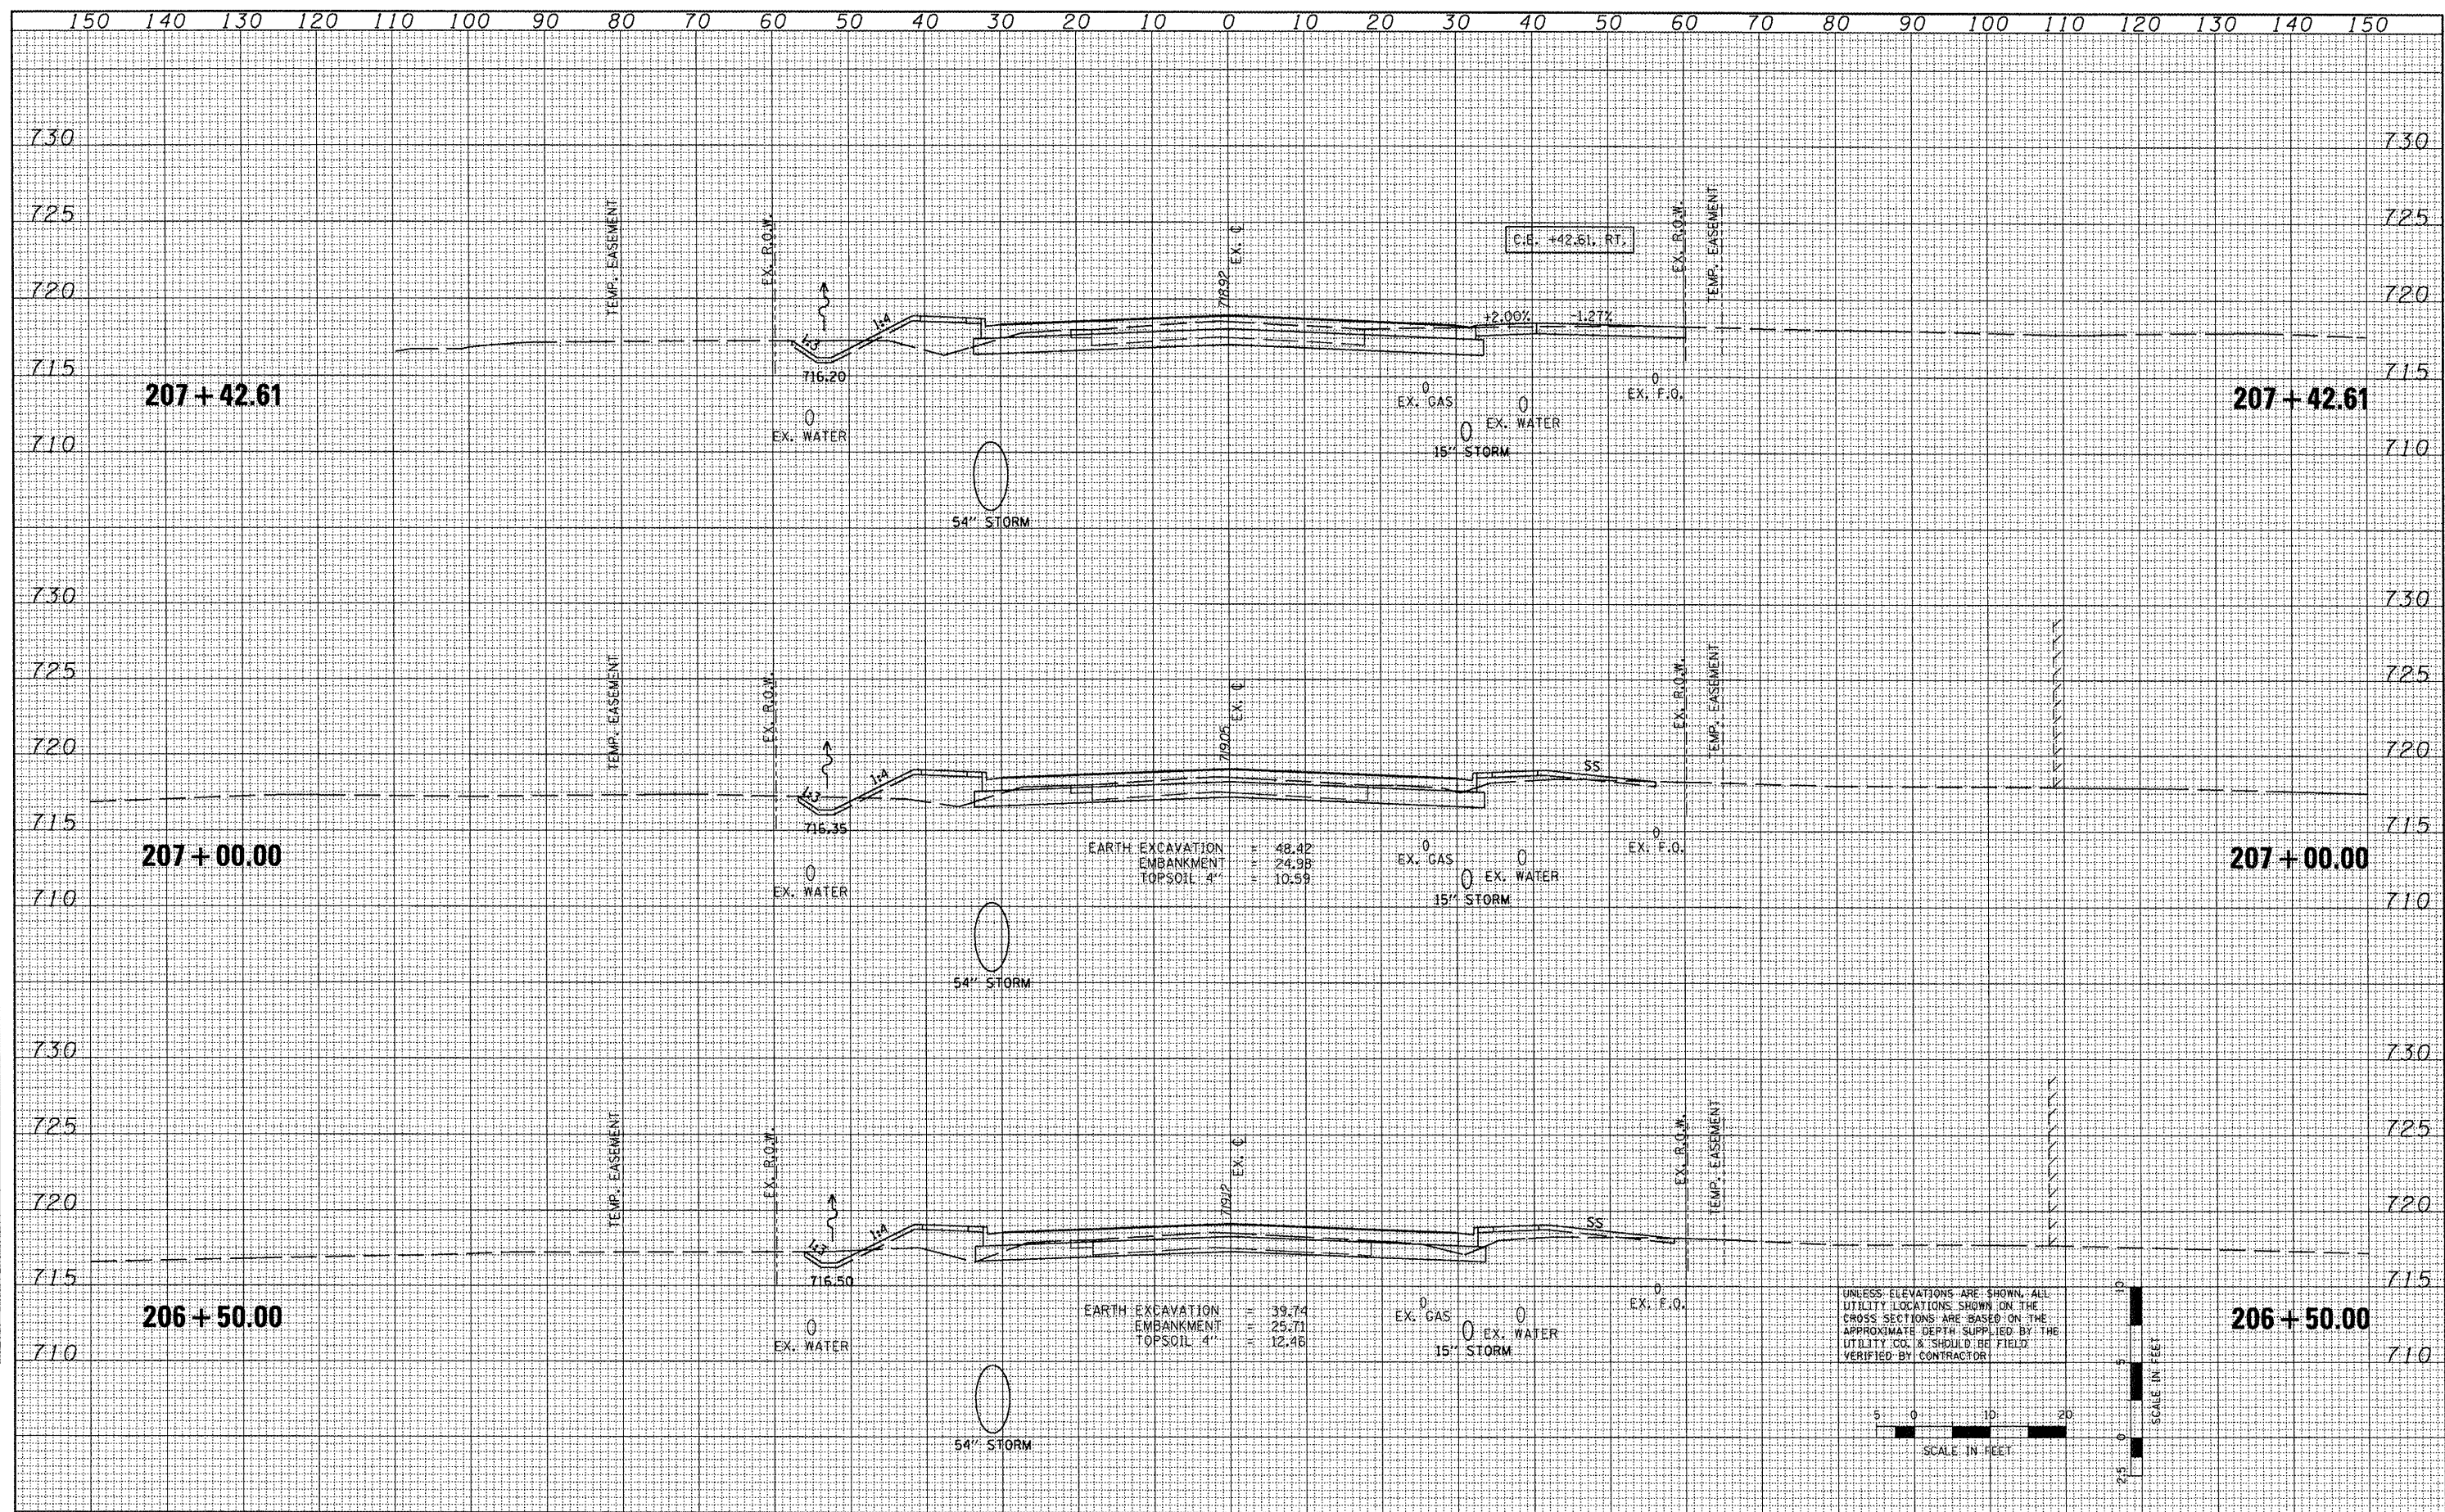

FILE NAME : x:\projects\200803566\ dgn\gpk\XS-IL-R78-sheets.dgn	USER NAME : ID07	DESIGNED -	REVISED -	<b>STATE OF ILLINOIS DEPARTMENT OF TRANSPORTATION</b>	<b>FAP 399 (IL RTE. 8) CROSS SECTIONS</b>	F.A.P. RTE. 399	SECTION 36 R-7	COUNTY TAZEWELL	TOTAL SHEETS 390	SHEET NO. 310	
	PLOT SCALE = 20.7428" / IN.	DRAWN -	REVISED -			SCALE:	SHEET NO. OF SHEETS	CONTRACT NO. 68370		ILLINOIS FED. AID PROJECT	
	PLOT DATE = 10/21/2011	CHECKED -	REVISED -			STA. 206+50.00 TO STA. 207+42.61					
		DATE = 10-21-11	REVISED -								