



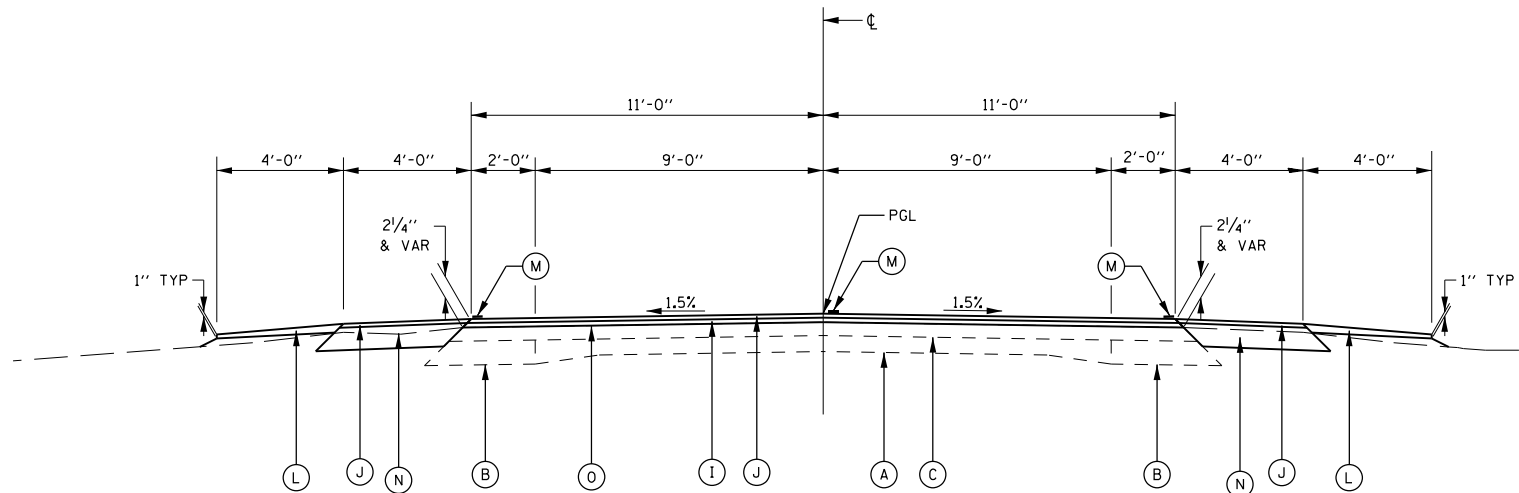

FAP 614 - TYPICAL CROSS SECTION NO. 1
STA 953+00 TO STA 986+50

LEGEND

- (A) EX PCC PAVEMENT 9 - 6 - 9
- (B) EX HMA BASE CSE WIDENING 9"
- (C) EX HMA RESURFACING, 6"±
- (D) EX HMA SHOULDERS / WIDENING, 12"+ (TO BE REMOVED)
- (E) PR EARTHWORK (EARTH EXCAVATION & EMBANKMENT)
- (F) PR BASE CSE / WIDENING, 10"
- (G) PR SUB-BASE GRANULAR MATERIAL, TYPE A, VAR. DEPTH, 6" MIN.
- (H) PR HMA BINDER COURSE, VAR. DEPTH (USED ONLY IN LOCATIONS WHERE TOTAL PR RESURFACING THICKNESS EXCEEDS 4.5"; THEREFORE, MINIMUM BINDER THICKNESS = 2.25")
- (I) PR LEVELING BINDER (MACHINE METHOD), 3/4" & VARIABLE
- (J) PR HMA SURFACE COURSE, 1.5"
- (K) PR HMA SHOULDERS, 2.25" & VAR.
- (L) PR AGGREGATE SHOULDERS, 2.25" & VAR.
- (M) PR PAVEMENT MARKING, LINE - 5"
- (N) PR HMA SHOULDER, 6 1/2"
- (O) HMA SURFACE REMOVAL, VARIABLE DEPTH, (3/4" TYP)

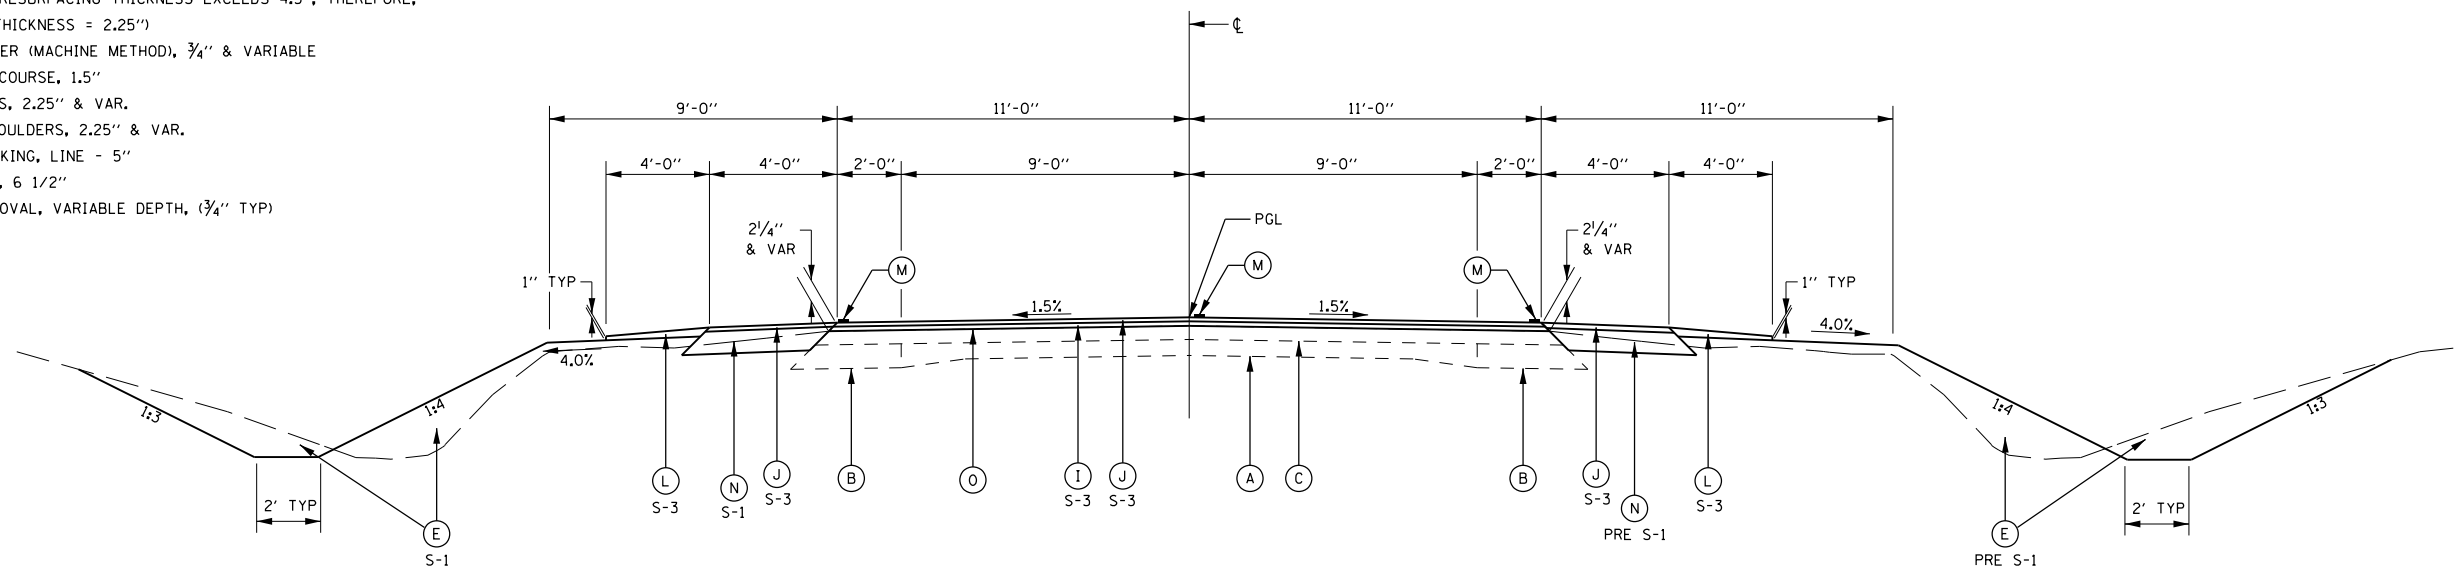

FAP 614 - TYPICAL CROSS SECTION NO. 2
STA 986+50.00 TO STA 988+06.00
RT STA 988+06.00 TO RT STA 988+50.00