


FAP 614 - TYPICAL CROSS SECTION NO. 5

STA 995+72.00 TO STA 996+45.79
 STA 996+45.79 TO STA 996+77.64 - PR BRIDGE APPR. PVT.
 STA 996+77.64 TO STA 998+02.36 - PR BRIDGE
 STA 998+02.36 TO STA 998+34.21 - PR BRIDGE APPR. PVT.

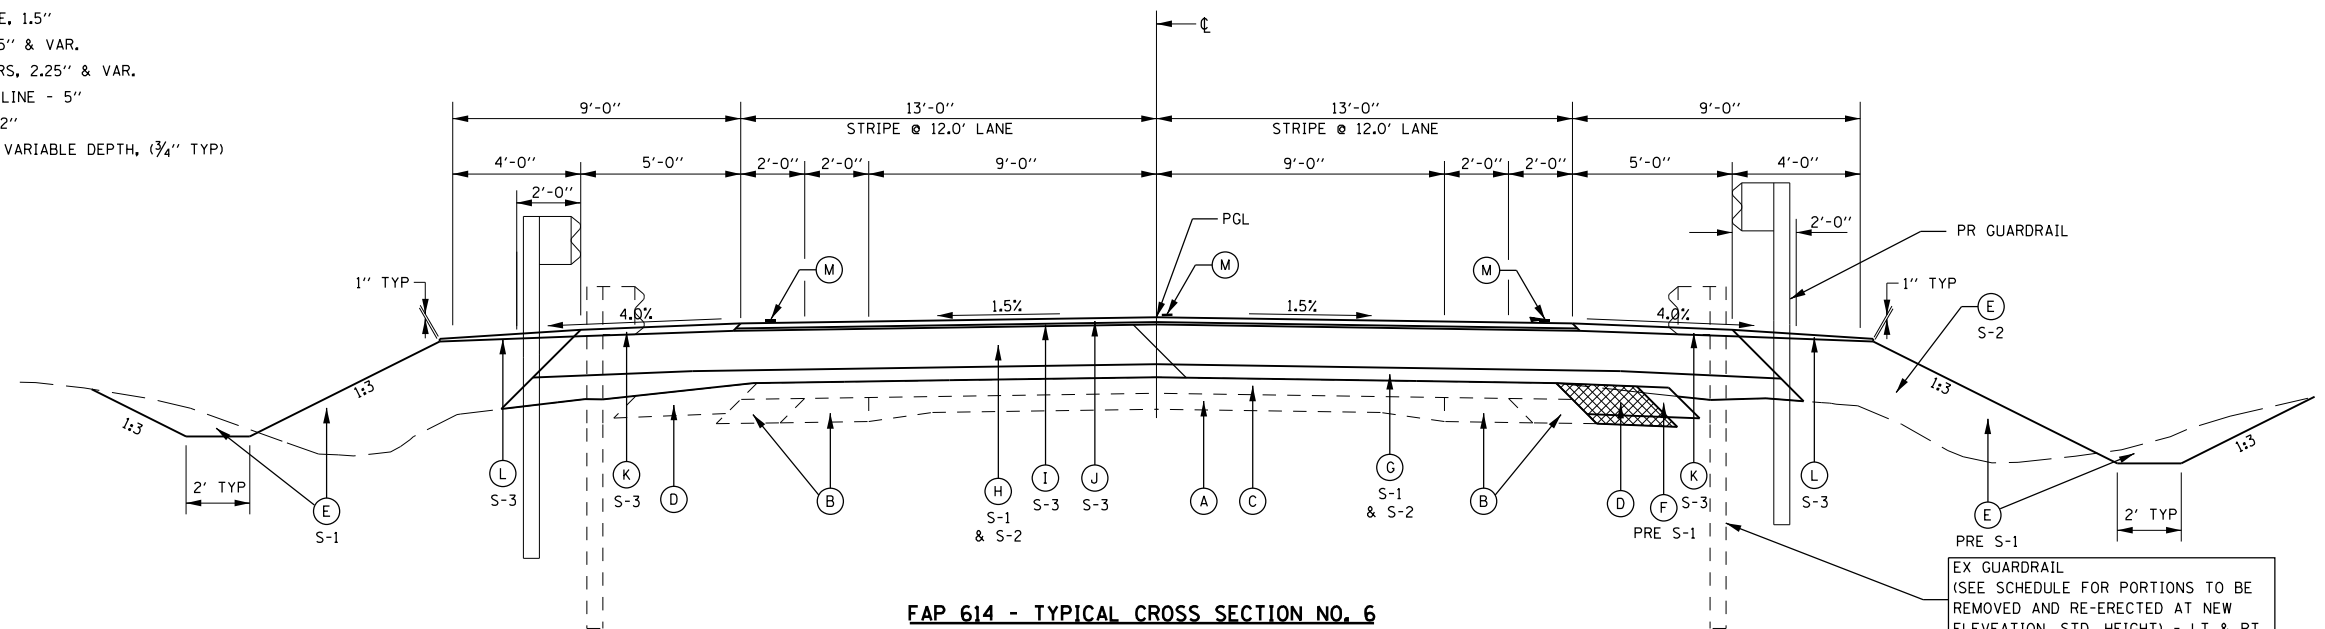

NOTE: PR HMA BASE CSE/WID, 10" ON RT SIDE TO BE BUILT IN PRE S-1 TAPERS IN WIDTH FROM STA 999+00.00 TO STA 999+50.00, OUTSIDE EDGE 16.0' RT TO 18.0' + RT (FINAL SHLD. SURFACE, 18.0' RT); CONTINUES AT 18.0' + RT (FINAL SHLD. SURFACE, 18.0' RT) TO STA 1000+75.00, THEN TAPERS DOWN TO 14.0' + RT (FINAL SHLD. SURFACE, 14.0' RT) AT STA 1001+50.00.