
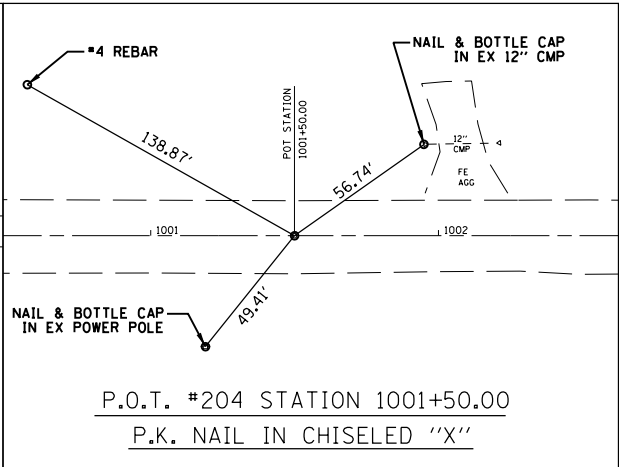
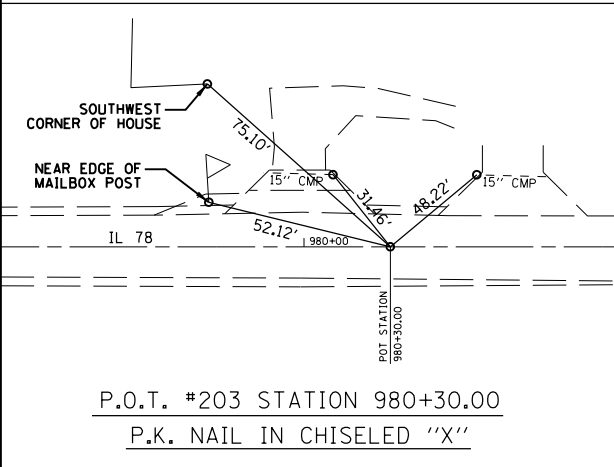
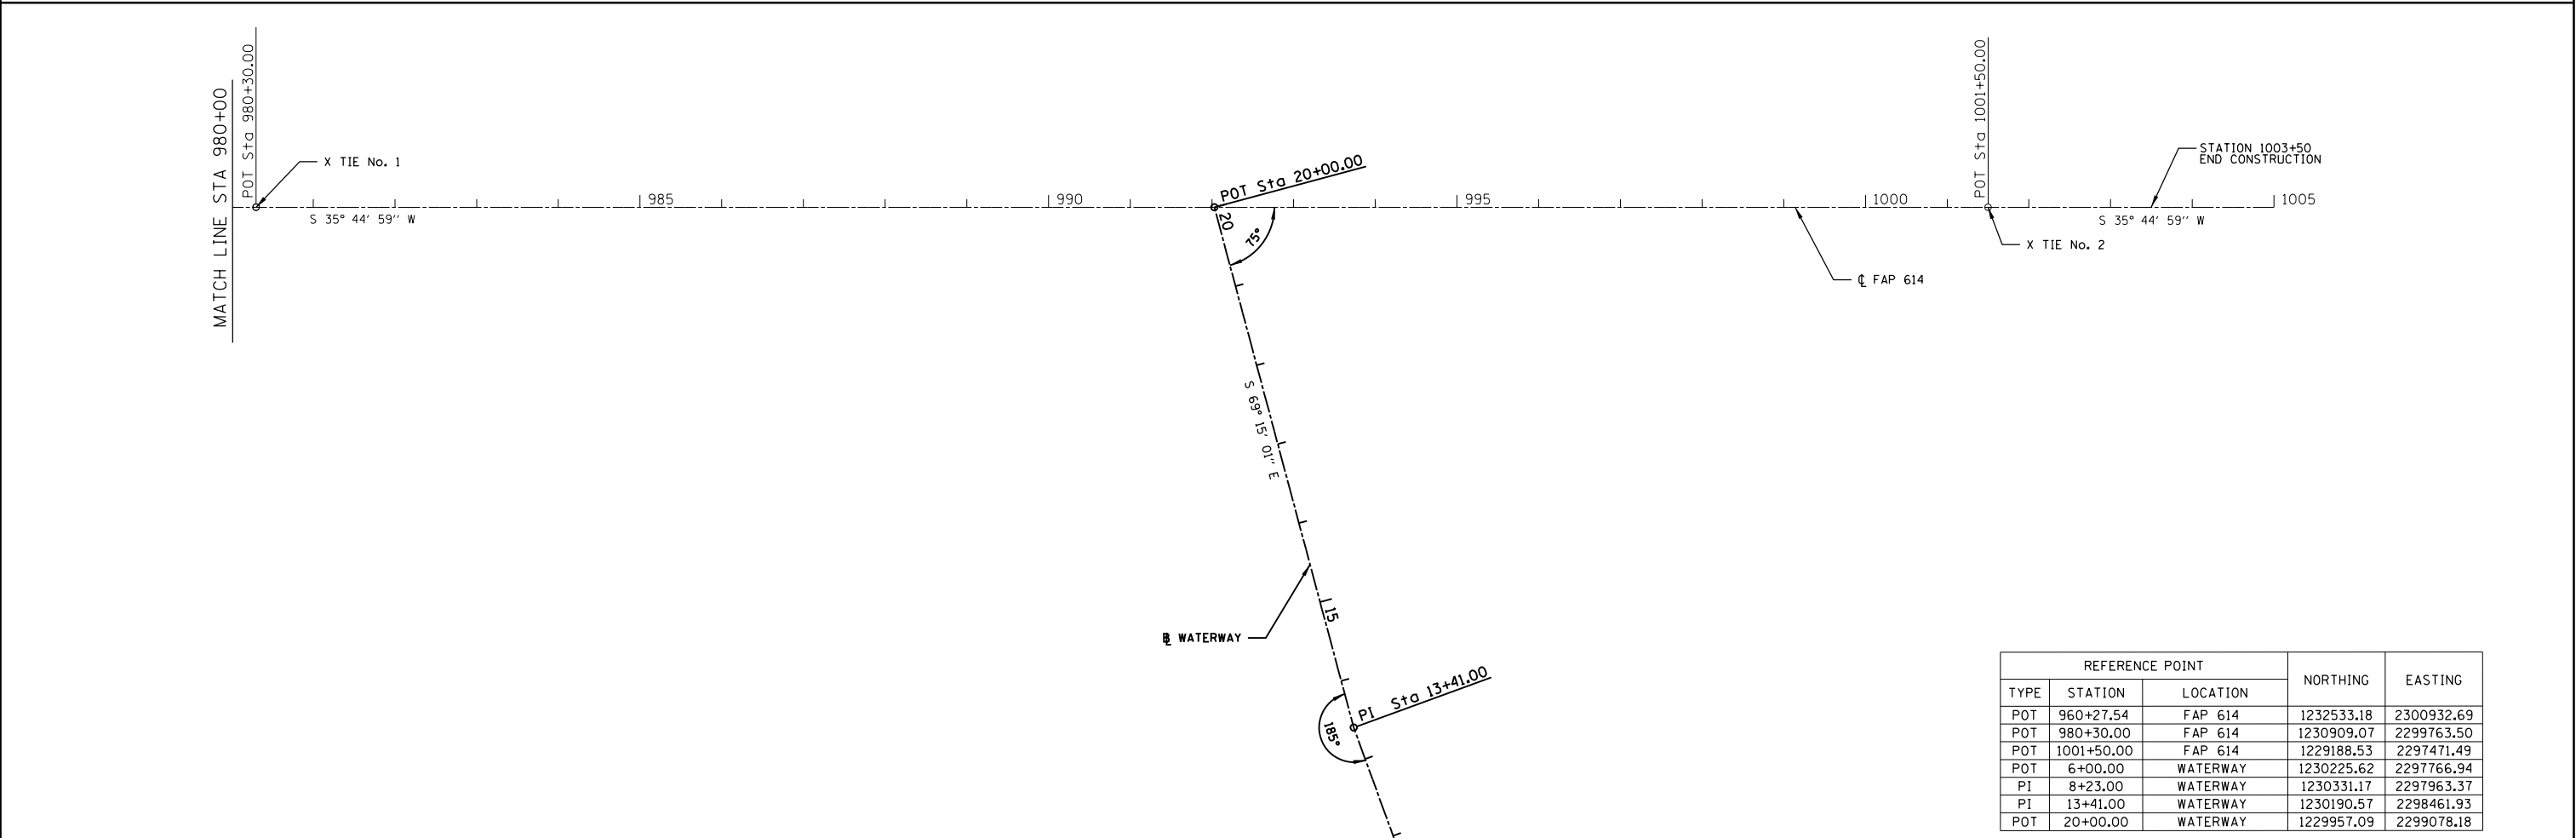


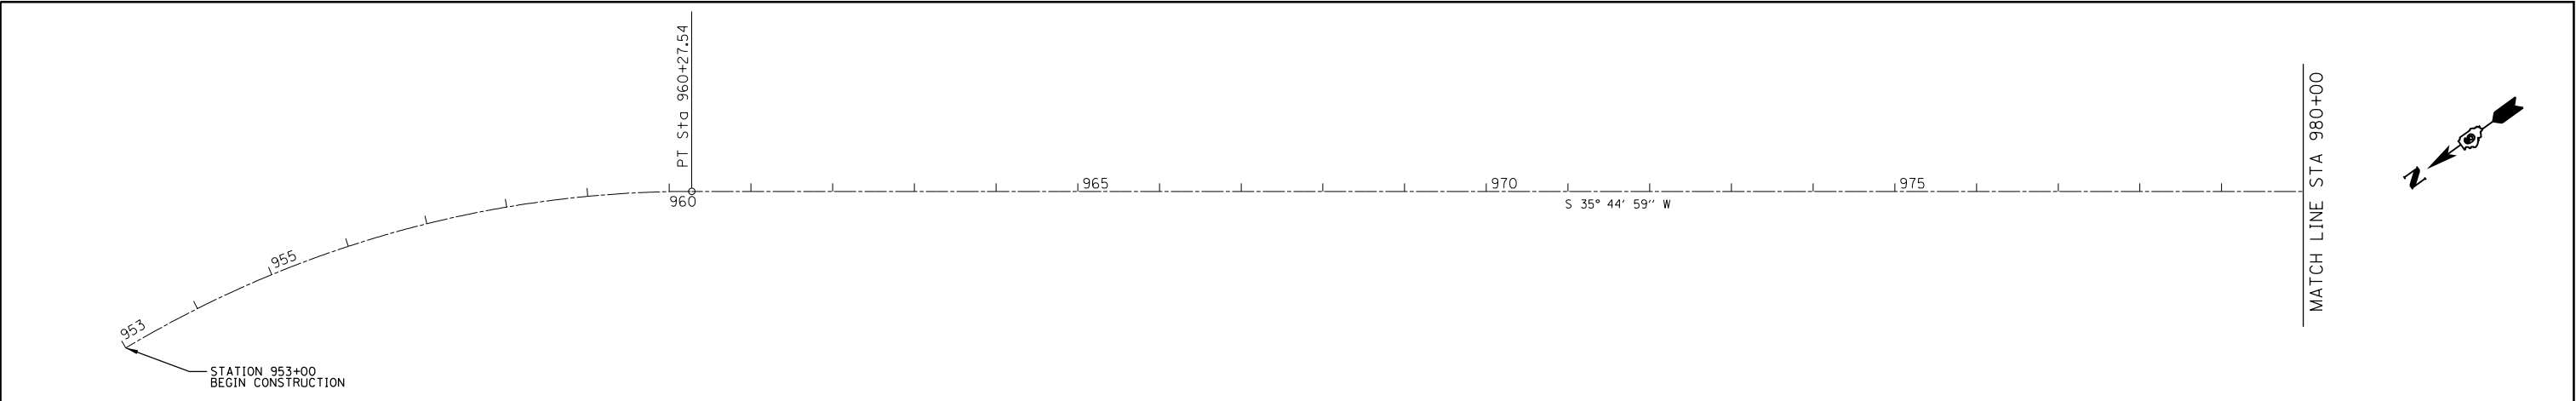

REFERENCE POINT			NORTHING	EASTING
TYPE	STATION	LOCATION		
POT	960+27.54	FAP 614	1232533.18	2300932.69
POT	980+30.00	FAP 614	1230909.07	2299763.50
POT	1001+50.00	FAP 614	1229188.53	2297471.49
POT	6+00.00	WATERWAY	1230225.62	2297766.94
PI	8+23.00	WATERWAY	1230331.17	2297963.37
PI	13+41.00	WATERWAY	1230190.57	2298461.93
POT	20+00.00	WATERWAY	1229957.09	2299078.18

BENCHMARK JJ-8
FOUND CHISELED "□" ON SOUTHWEST ABUTMENT OF
SN 009-0006 @ STATION 936+00, 19.8' RT.
NAVD '88 ELEVATION = 464.88 FT.

BENCHMARK TA-4
FOUND CHISELED "□" ON NORTHWEST CORNER OF NORTH
ABUTMENT OF SN 009-0007 @ STATION 996+95, 18.6' RT.
NAVD '88 ELEVATION = 466.04 FT.

BENCHMARK WS-1
SET CHISELED "□" ON CENTER OF CONCRETE HEADWALL OF
18" RCCP UNDER LEVEE LOCATED ON SOUTH SIDE OF IL 78.
JUST EAST OF SN 009-2001 @ STATION 991+56.40, 46.4' LT.
NAVD '88 ELEVATION = 464.27 FT.

