


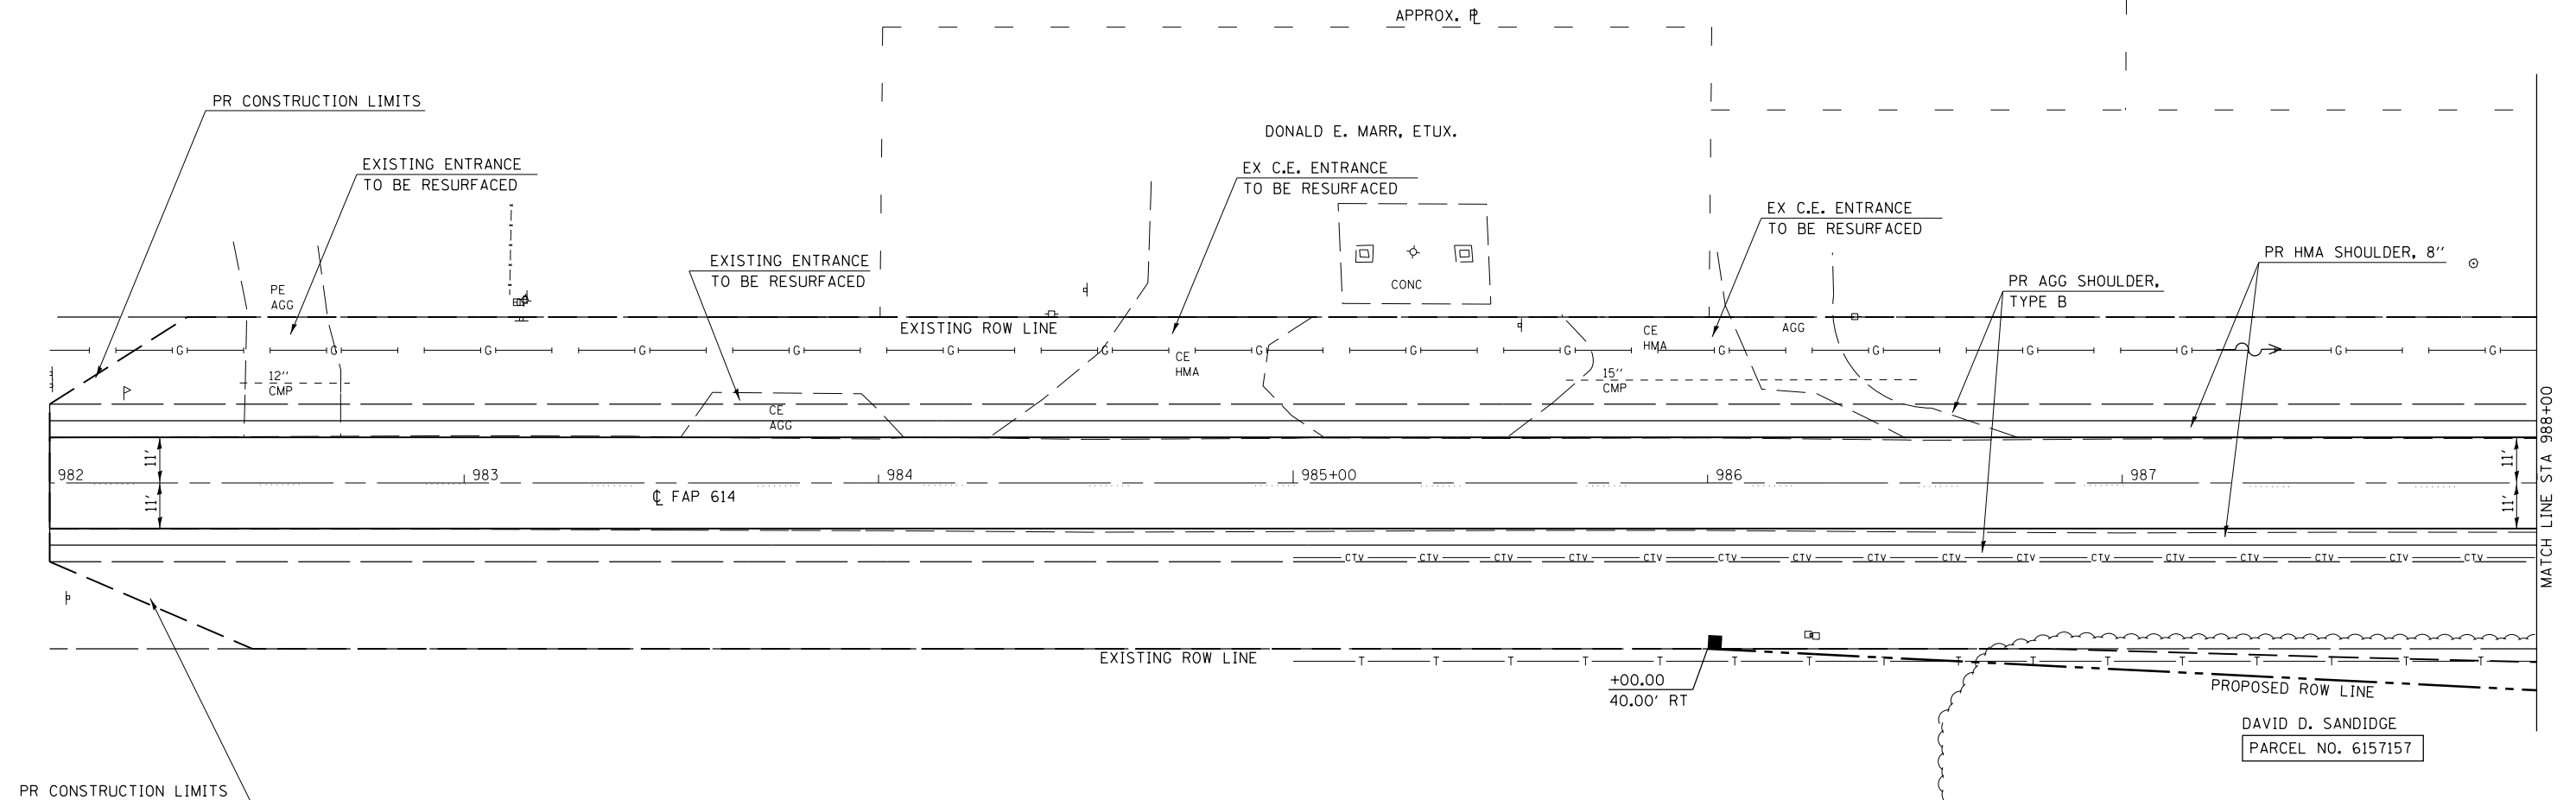

DALE & PENNY WATKINS

CORY C. & CHRISTINA D.
SIMPSON



	USER NAME = sparksgw	DESIGNED - DRH	REVISED -	STATE OF ILLINOIS DEPARTMENT OF TRANSPORTATION	PLAN - IL 78 OVER PANTHER CREEK OVERFLOW			F.A.P. RTE.	SECTION	COUNTY	TOTAL SHEETS	SHEET NO.
	FILE NAME =	DRAWN - DRH	REVISED -		SCALE: 1"=20'	SHEET NO. 1 OF 8 SHEETS	STA. 982+00 TO STA. 988+00	614	144 (B-4); 144 (B-5)	CASS	97	13
	PLOT SCALE = 40.0000' / in.	CHECKED - VAM	REVISED -					CONTRACT NO. 72B55				
	PLOT DATE = Aug-31-2011 09:40:51AM	DATE - 8/26/2011	REVISED -					FED. ROAD DIST. NO.	ILLINOIS	FED. AID PROJECT		