


PLAN	SURVEYED	BY	DATE
	PLOTTED		
	NOTE BOOK NO.	CHECKED	

PROFILE	SURVEYED	BY	DATE
	PLOTTED		
	NOTE BOOK NO.	CHECKED	

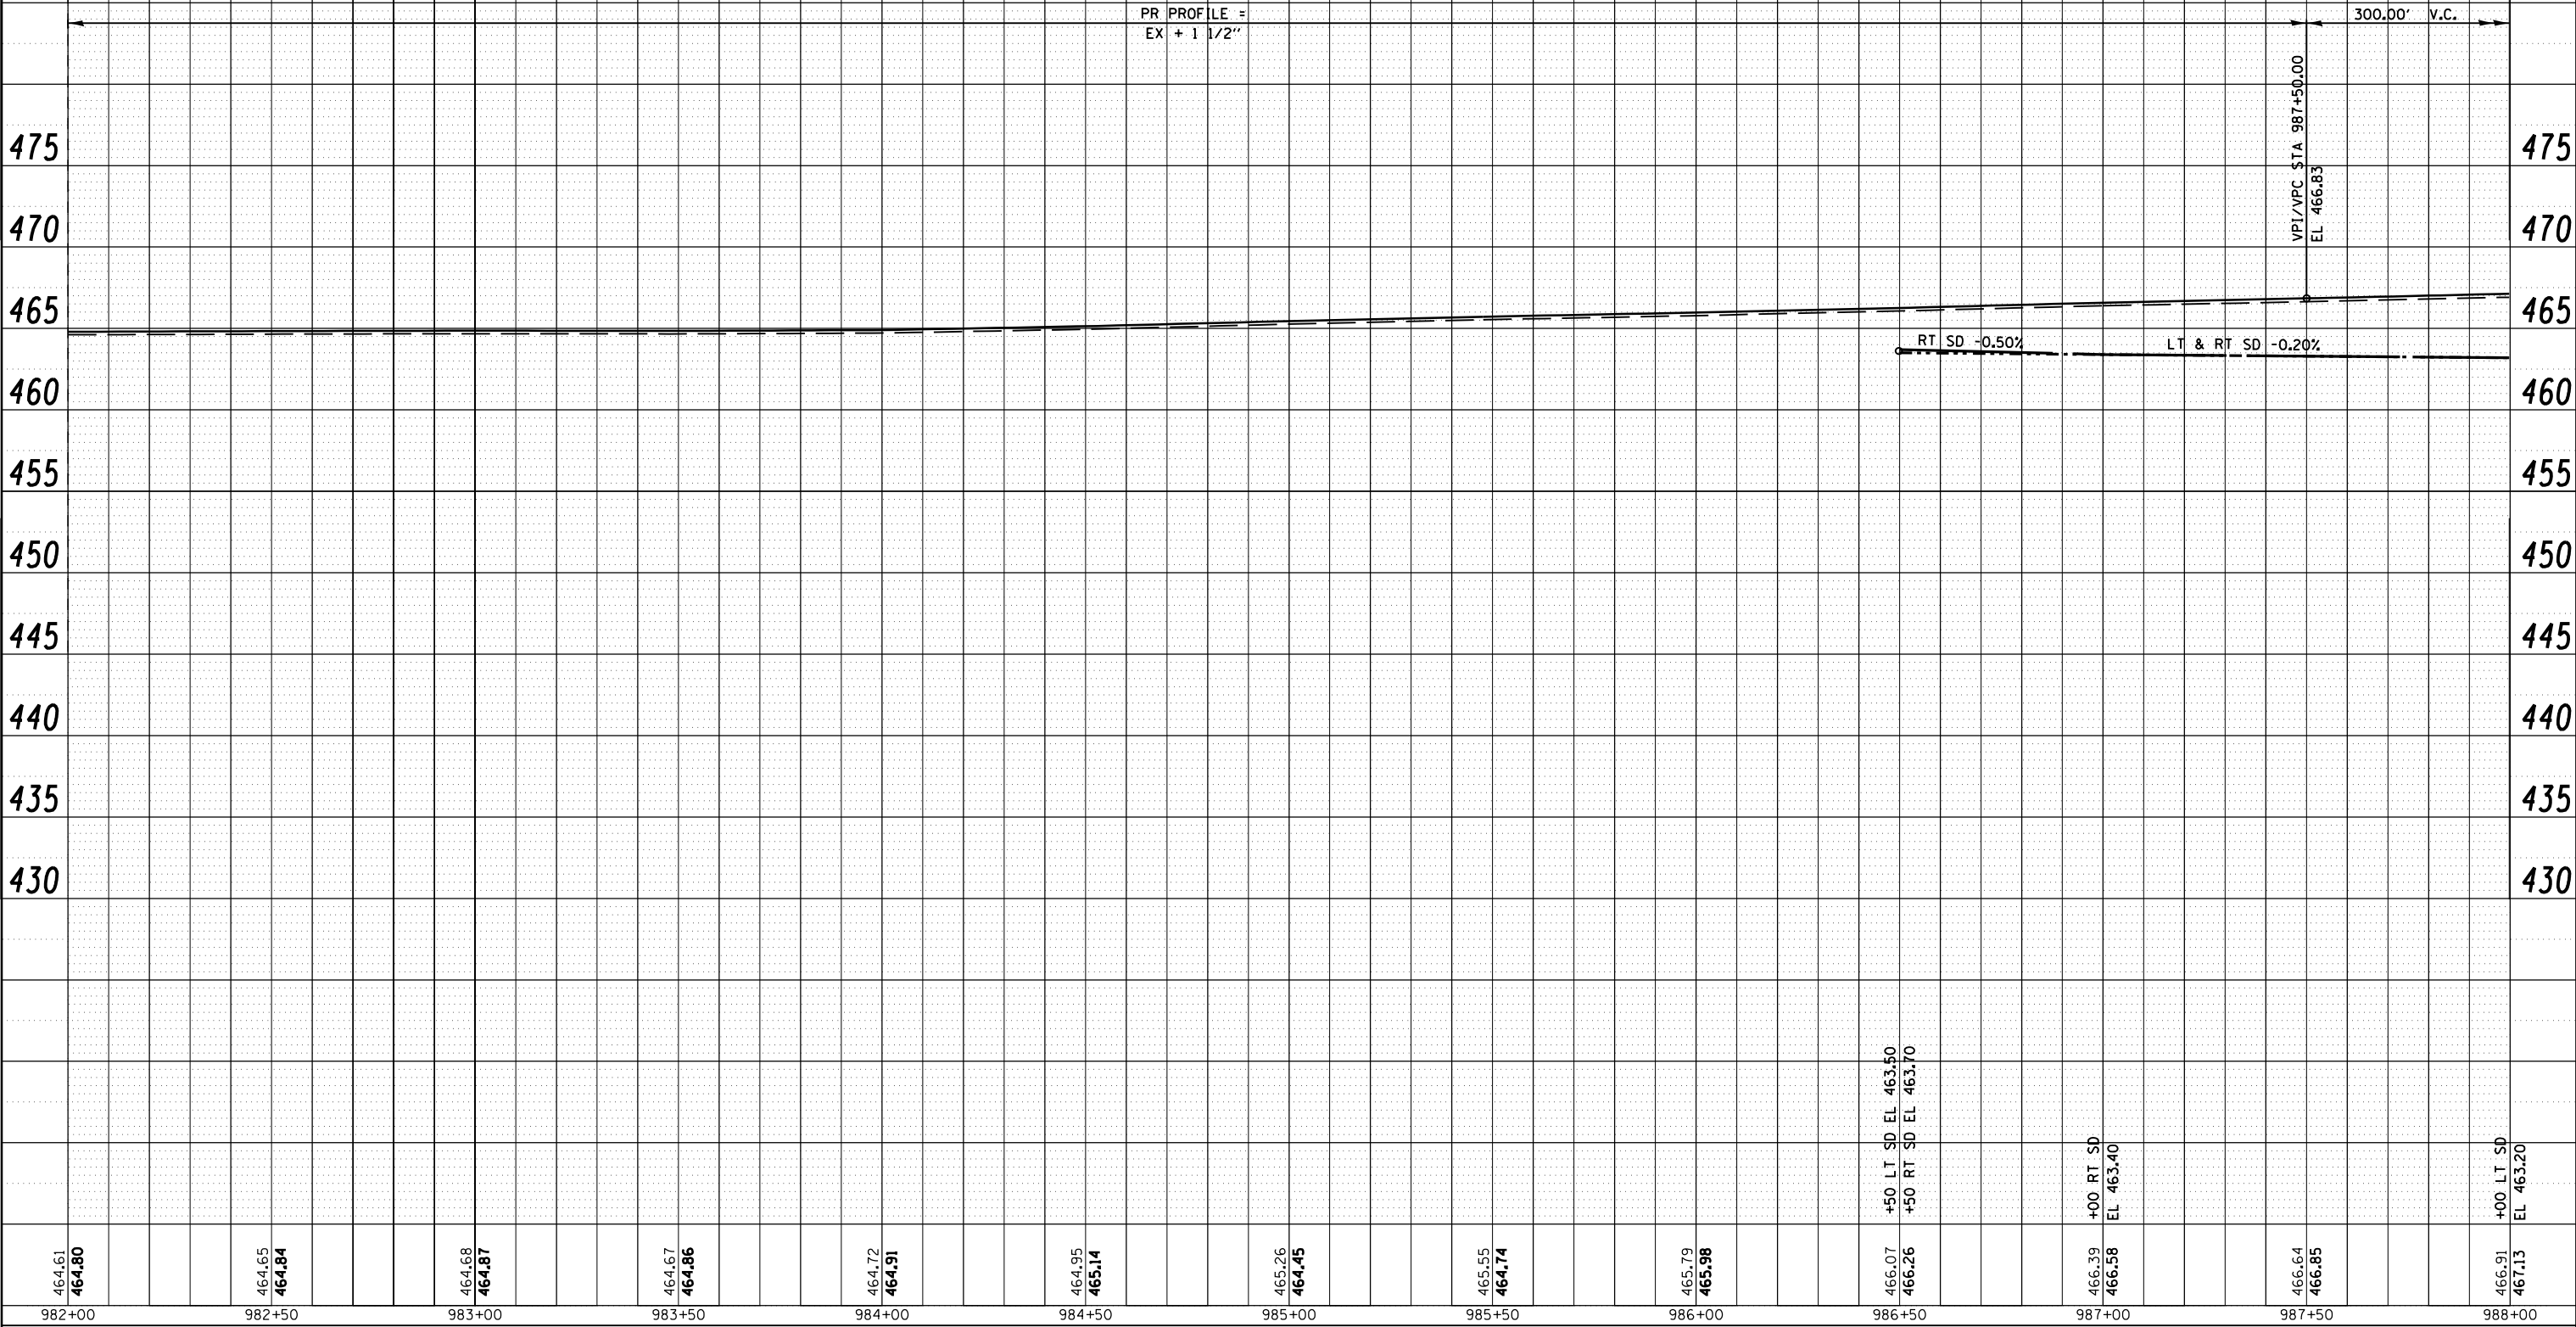

USER NAME = sparksgw	DESIGNED - DRH	REVISED -
FILE NAME =	DRAWN - DRH	REVISED -
PLOT SCALE = 40.0000' / in.	CHECKED - VAM	REVISED -
PLOT DATE = Aug-31-2011 09:40:51AM	DATE - 8/26/2011	REVISED -

STATE OF ILLINOIS
DEPARTMENT OF TRANSPORTATION

PROFILE - IL 78 OVER PANTHER CREEK OVERFLOW

SCALE: 1"=20', 1"=5' SHEET NO. 2 OF 8 SHEETS STA. 982+00 TO STA. 988+00

F.A.P. RTE.	SECTION	COUNTY	TOTAL SHEETS	SHEET NO.
614	144 (B-4); 144 (B-5)	CASS	97	14
CONTRACT NO. 72B55				
FED. ROAD DIST. NO.	ILLINOIS	FED. AID PROJECT		