


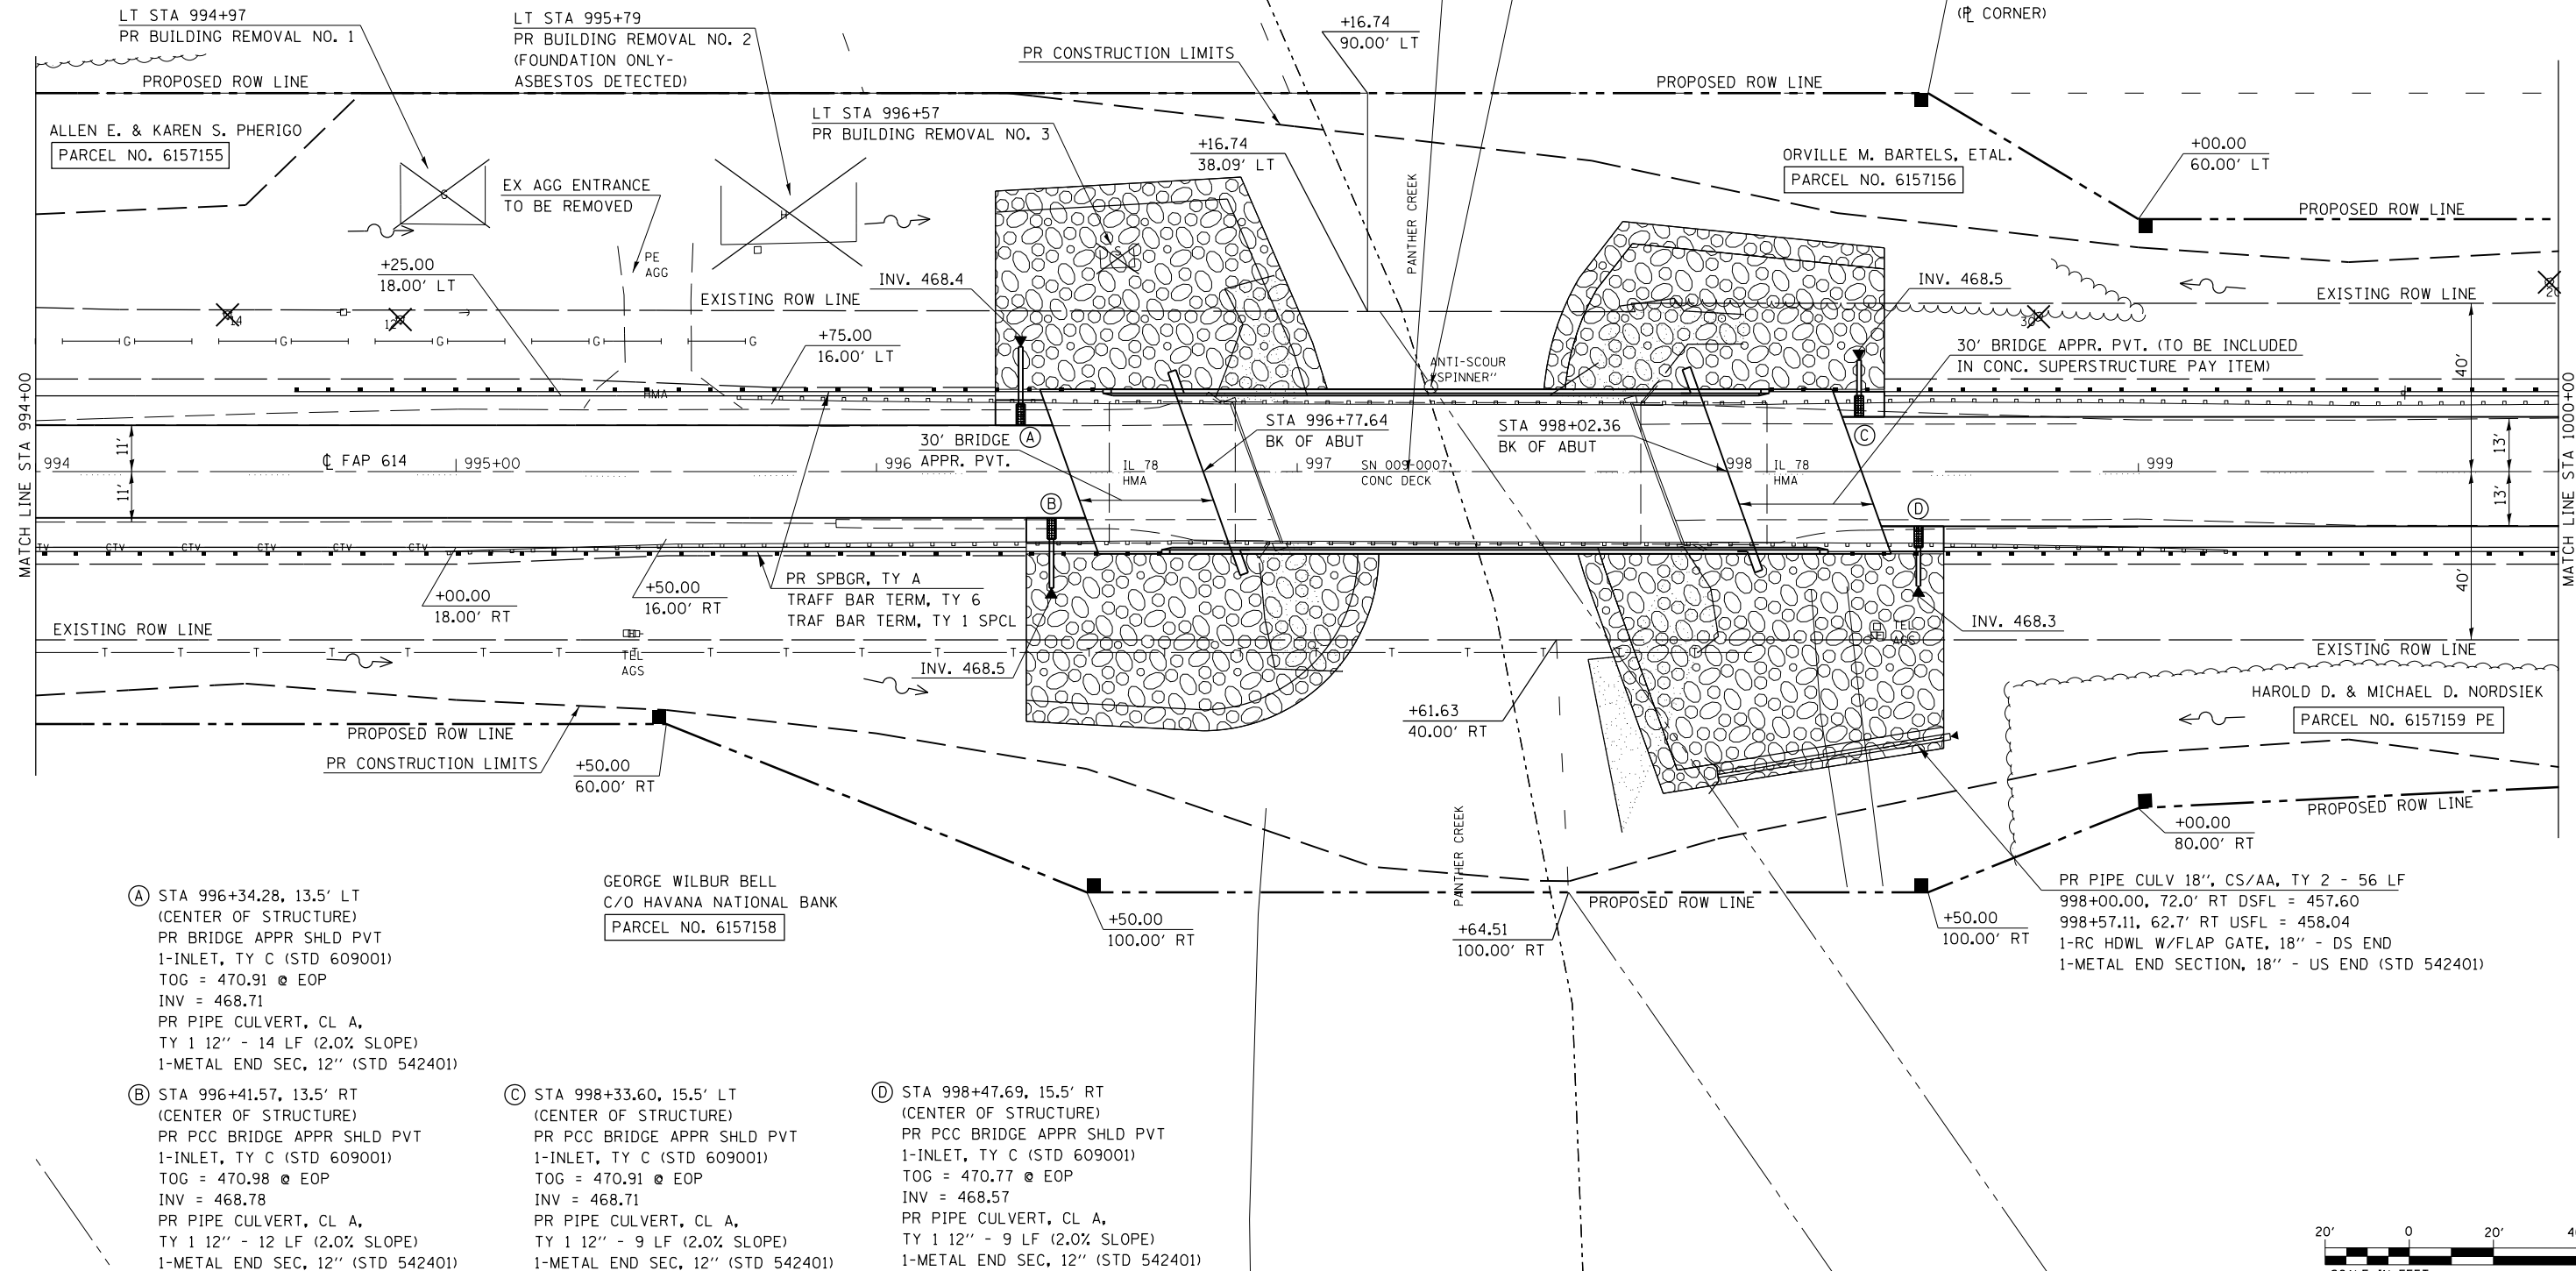

HAROLD D. & MICHAEL D.
NORDSIEK

STA 997+40.00 (20° SKEW)
PR SINGLE-SPAN BRIDGE (SN 009-0521)
124'-8 5/8" BK TO BK OF ABUT; 39'-2", O. TO O. (SEE DETAILS)
EX STRUCTURE (SN 009-0007) **TBR**;
REMOVAL OF EXISTING STRUCTURE No. 2
2-SPAN PPC DECK BEAM BRIDGE ON
CLOSED ABUTS; 96'-4 3/4" BK TO BK;
33'-0", O. TO O.

J.D. & J.M. BARTELS



USER NAME = sparksgr
FILE NAME =
PLOT SCALE = 40.0000' / in.
PLOT DATE = Aug-31-2011 09:40:53AM

DESIGNED - DRH
DRAWN - DRH
CHECKED - VAM
DATE - 8/26/2011

REVISED -
REVISED -
REVISED -
REVISED -

STATE OF ILLINOIS
DEPARTMENT OF TRANSPORTATION

PLAN - IL 78 OVER PANTHER CREEK OVERFLOW

SCALE: 1"=20' SHEET NO. 5 OF 8 SHEETS STA. 994+00 TO STA. 1000+00

F.A.P. RTE.	SECTION	COUNTY	TOTAL SHEETS	SHEET NO.
614	144 (B-4); 144 (B-5)	CASS	97	17
CONTRACT NO. 72B55				
FED. ROAD DIST. NO. ILLINOIS FED. AID PROJECT				