


PLAN	SURVEYED	BY	DATE
NOTE BOOK NO.	ALIGNED		
	CHECKED		
	FILE NAME		

PROFILE	SURVEYED	BY	DATE
NOTE BOOK NO.	GRADES CHECKED		
	STRUCTURE		
	NOTATIONS CHKD		

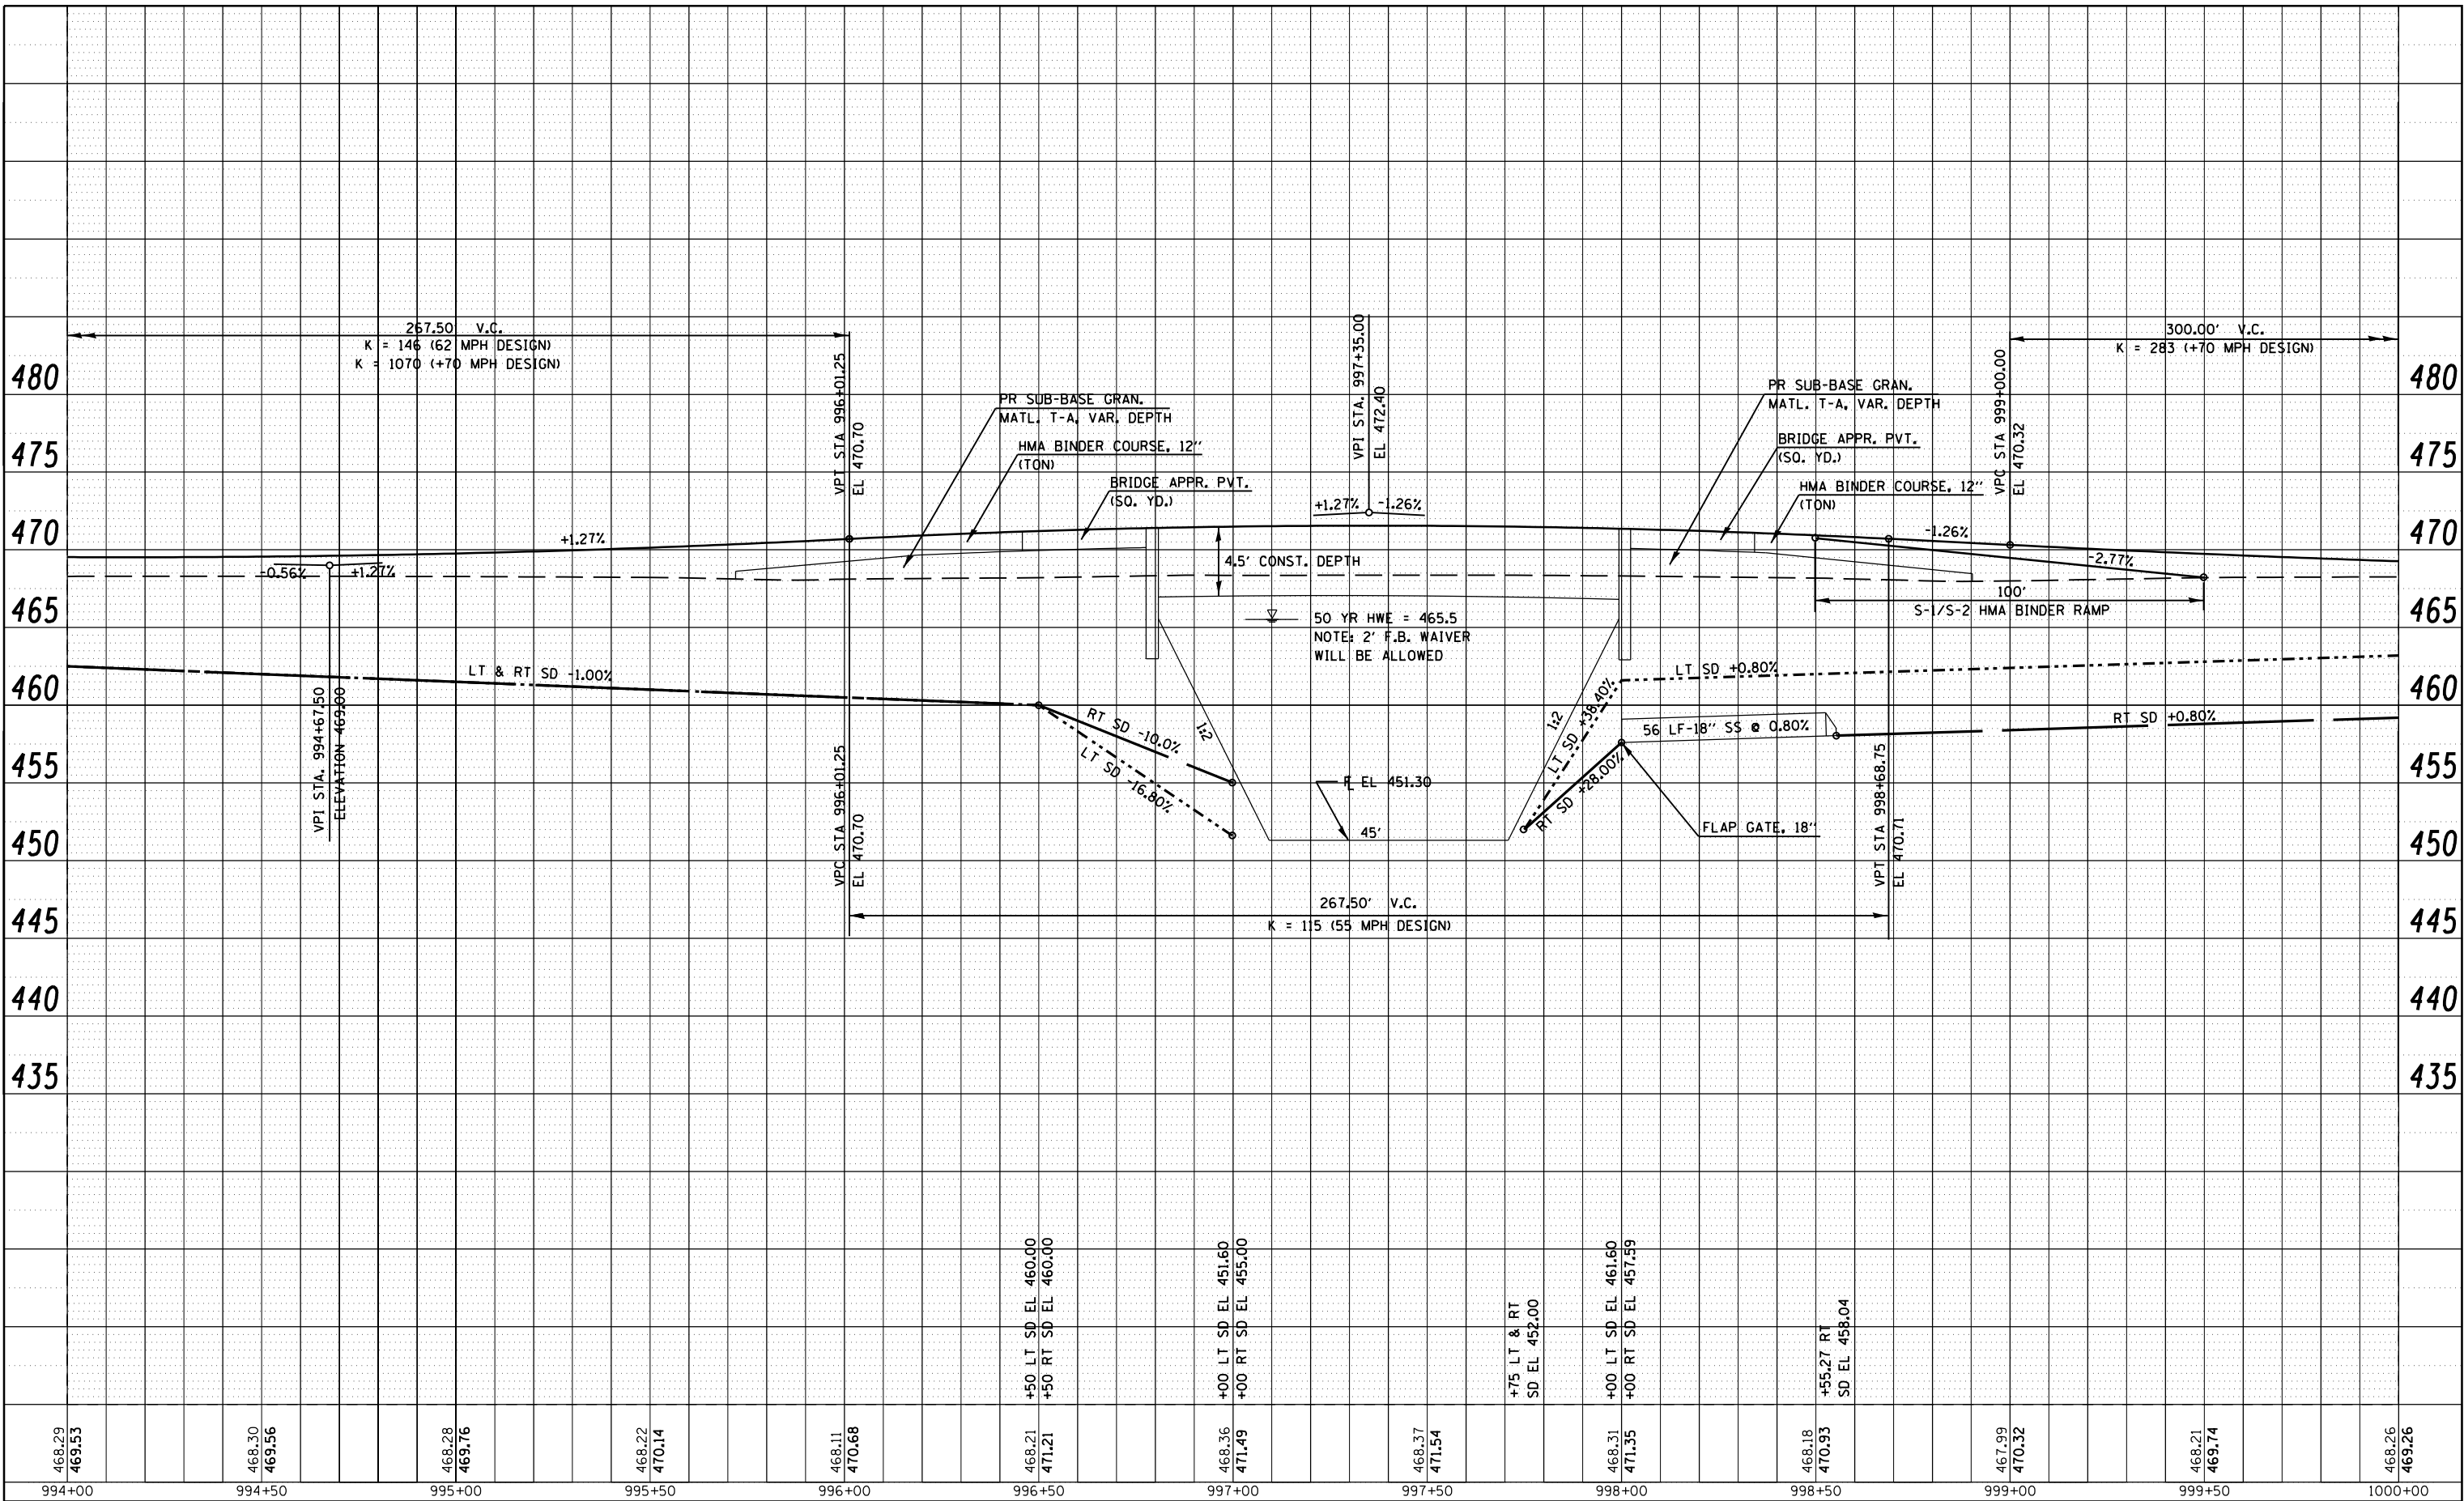

USER NAME = sparksgw
FILE NAME =
PLOT SCALE = 48.0000' / in.
PLOT DATE = Aug-31-2011 09:40:54AM

DESIGNED - DRH
DRAWN - DRH
CHECKED - VAM
DATE - 8/26/2011

REVISED -
REVISED -
REVISED -
REVISED -

STATE OF ILLINOIS
DEPARTMENT OF TRANSPORTATION

PROFILE - IL 78 OVER PANTHER CREEK OVERFLOW

SCALE: 1"=20', 1"=5' SHEET NO. 6 OF 8 SHEETS STA. 994+00 TO STA. 1000+00

F.A.P. RTE.	SECTION	COUNTY	TOTAL SHEETS	SHEET NO.
614	144 (B-4); 144 (B-5)	CASS	97	18
CONTRACT NO. 72B55				
FED. ROAD DIST. NO. ILLINOIS FED. AID PROJECT				