


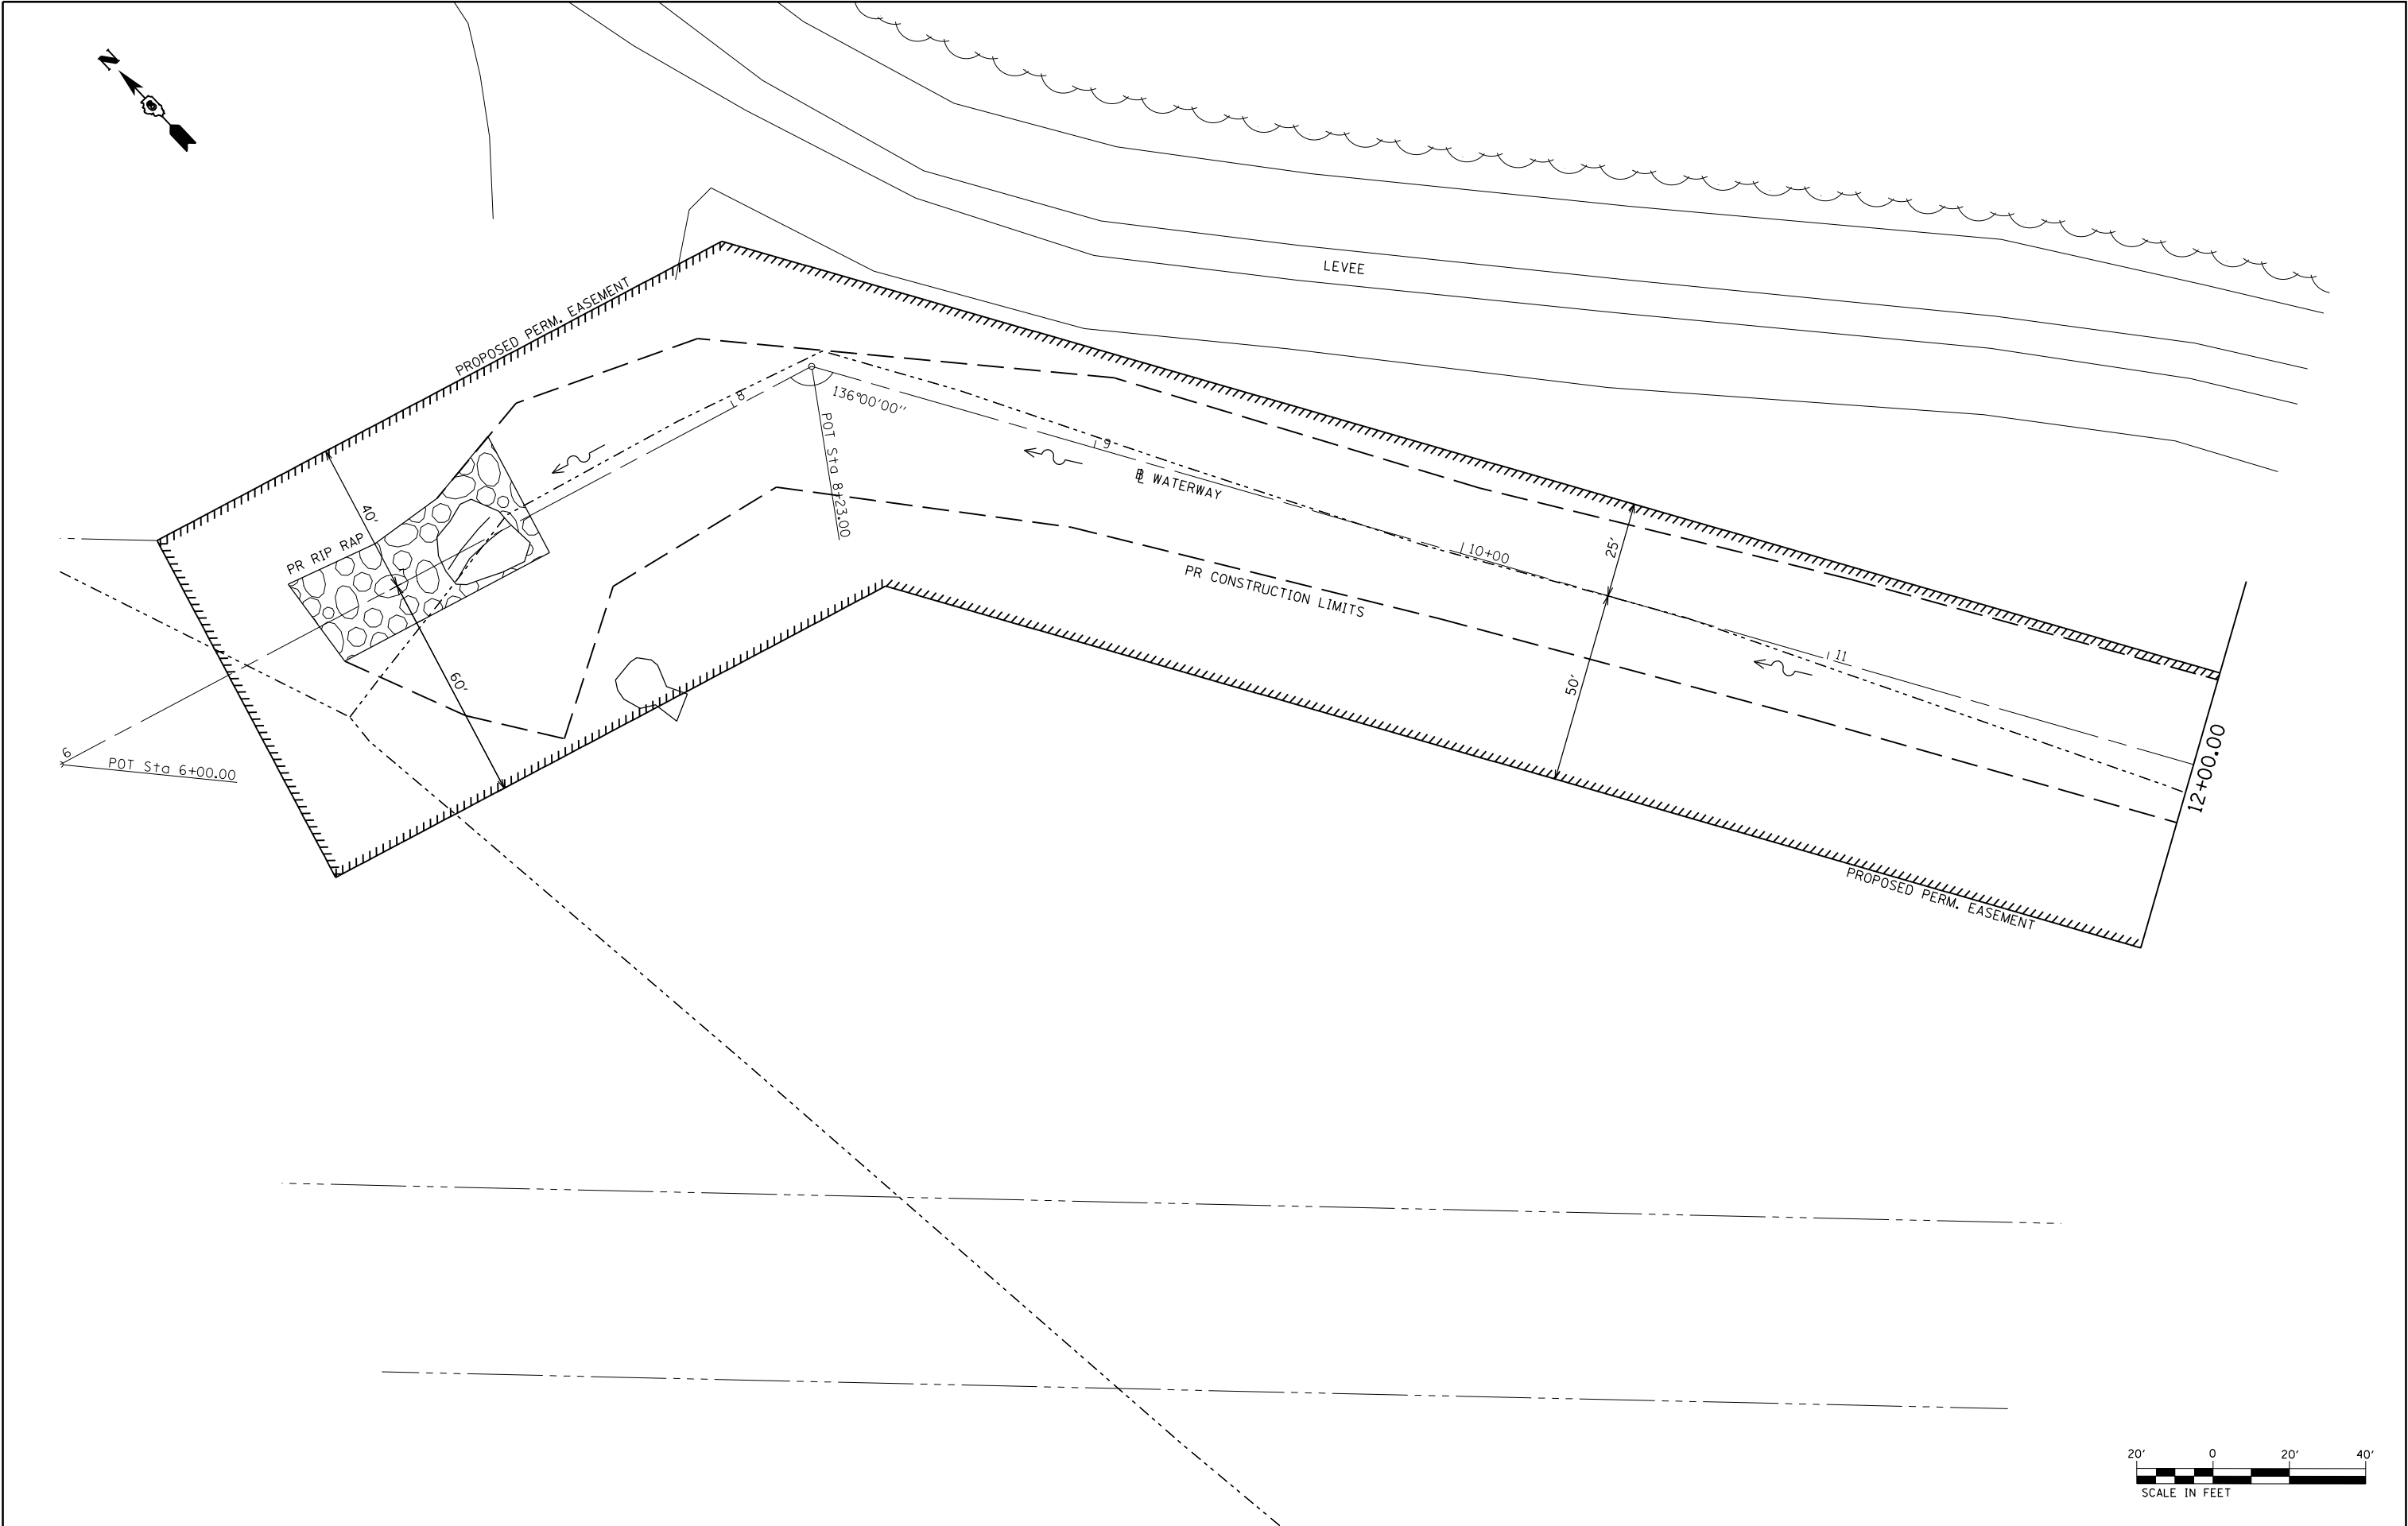

	USER NAME : sparksgw		DESIGNED - DRH	REVISED -	STATE OF ILLINOIS DEPARTMENT OF TRANSPORTATION	WATERWAY PLAN			F.A.P. RTE.	SECTION	COUNTY	TOTAL SHEETS	SHEET NO.
	PLOT SCALE : 40.0000' / in.		DRAWN - DRH	REVISED -					614	144 (B-4); 144 (B-5)	CASS	97	21
	PLOT DATE : Aug-31-2011 09:40:58AM		CHECKED - VAM	REVISED -		SCALE: 1"=20' SHEET NO. 1 OF 6 SHEETS STA. 6+50 TO STA. 12+00			CONTRACT NO. 72B55				
			DATE - 8/26/2011	REVISED -					FED. ROAD DIST. NO. ILLINOIS FED. AID PROJECT				