


PLAN	SURVEYED	BY	DATE
	PLOTTED		
NOTE BOOK NO.	CHECKED		
	FILE NAME		

PROFILE	SURVEYED	BY	DATE
	PLOTTED		
NOTE BOOK NO.	GRADES CHECKED		
	STRUCTURE NOTATIONS CHKD		

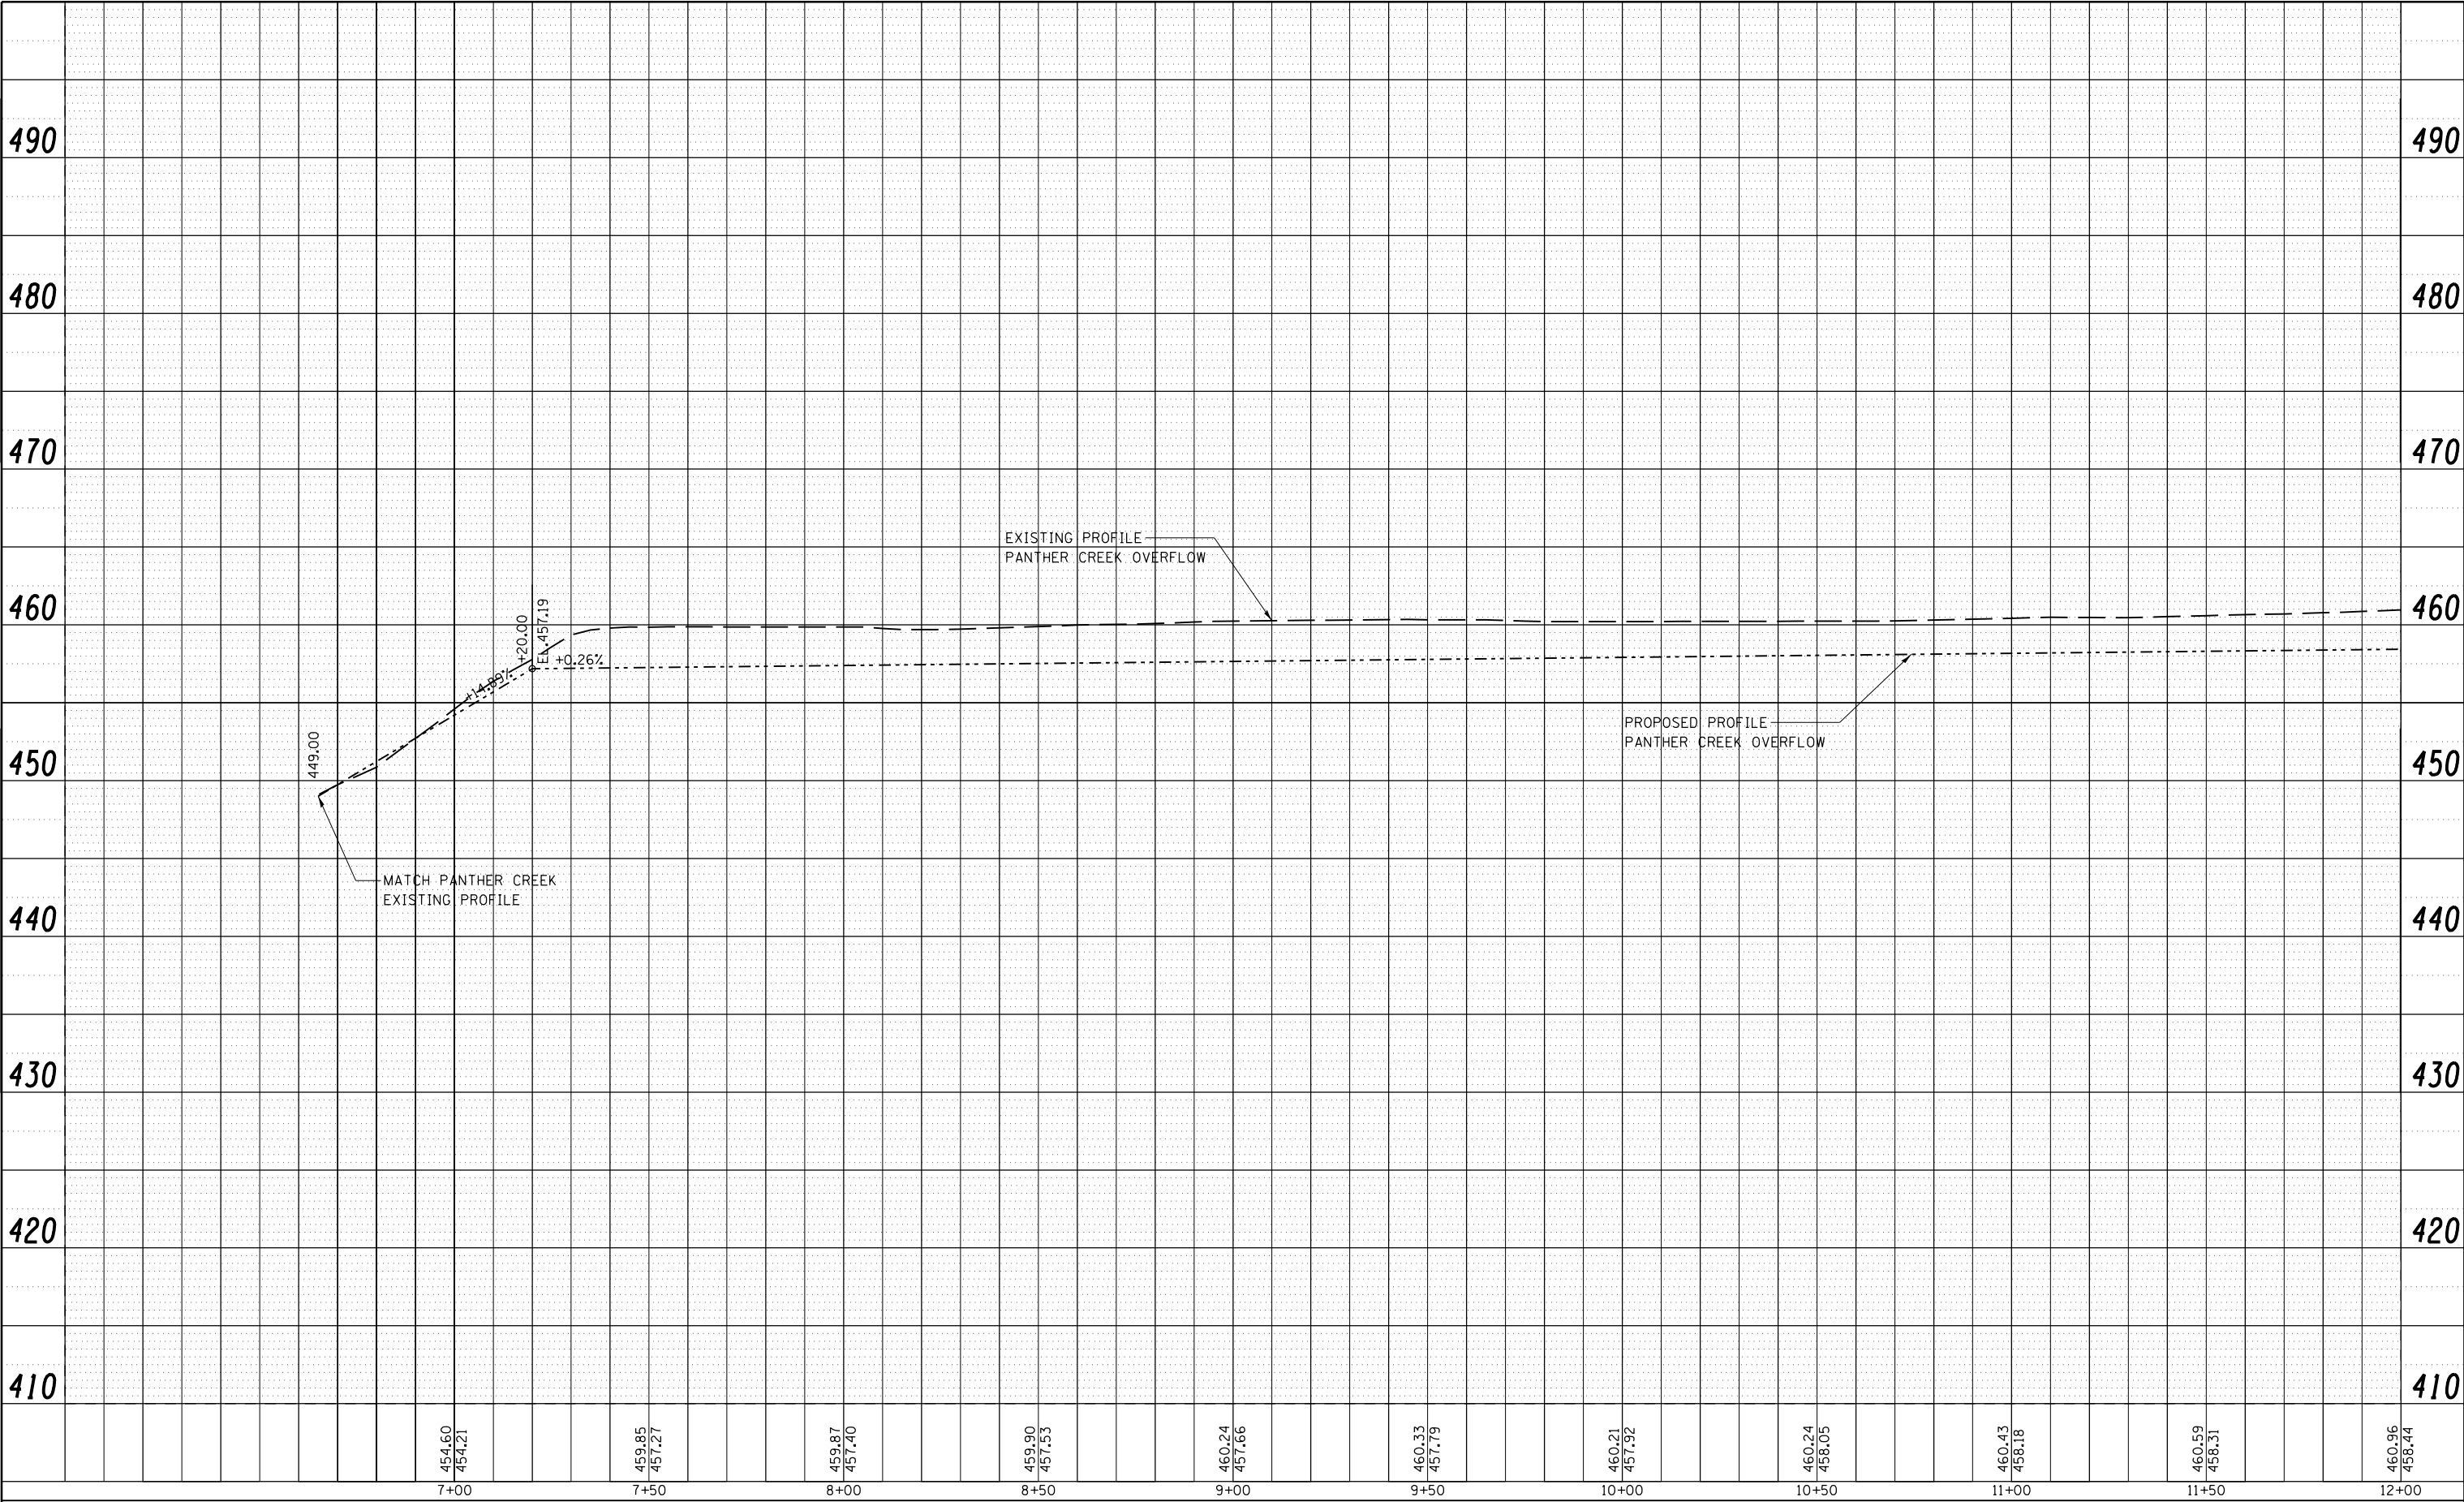

USER NAME : sparksgw	DESIGNED - DRH	REVISED -
	DRAWN - DRH	REVISED -
PLOT SCALE : 40.0000' / in.	CHECKED - VAM	REVISED -
PLOT DATE : Aug-31-2011 09:40:59AM	DATE - 8/26/2011	REVISED -

STATE OF ILLINOIS
DEPARTMENT OF TRANSPORTATION

WATERWAY PROFILE

SCALE: 1"=20', 1"=5' SHEET NO. 2 OF 6 SHEETS STA. 6+50 TO STA. 12+00

F.A.P. RTE.	SECTION	COUNTY	TOTAL SHEETS	SHEET NO.
614	144 (B-4); 144 (B-5)	CASS	97	22
CONTRACT NO. 72B55				
FED. ROAD DIST. NO. ILLINOIS FED. AID PROJECT				